


DWARSPROFIEL 50

Hsch 1/100
Lsch 1/100
Vvlak 4.00 T.A.W.

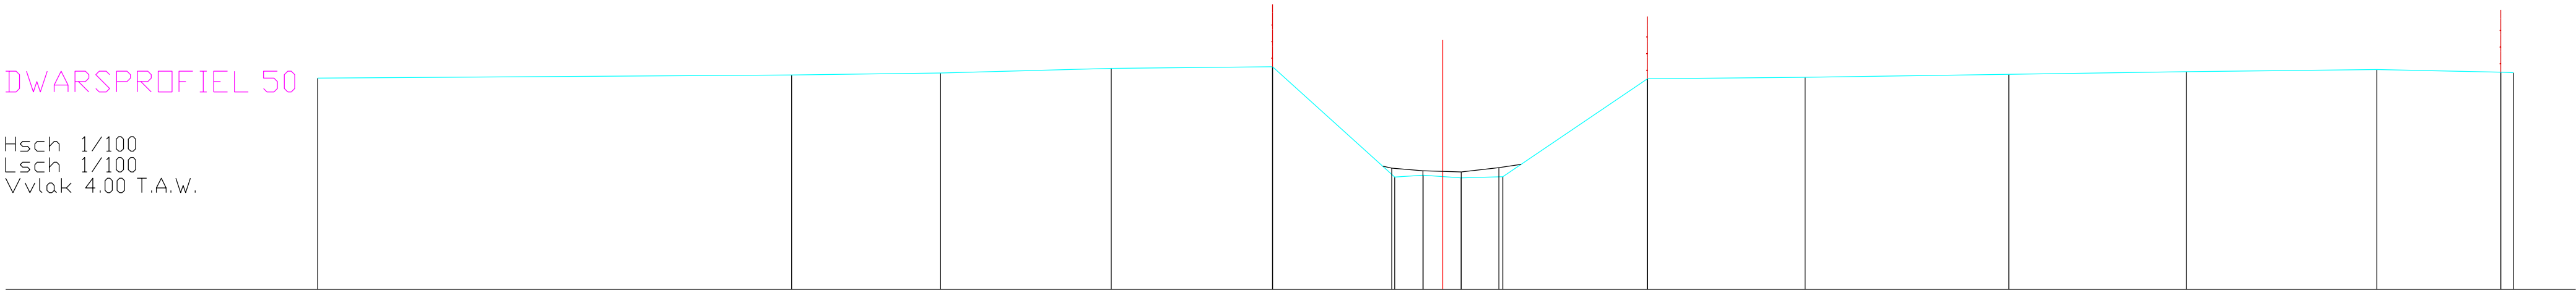

BODEMPEIL	9.08	9.16	9.21	9.32	9.36	6.70	6.75	6.83	6.71	9.07	9.10	9.18	9.24	9.29	9.23
SLIBBODEM						6.92	6.85	6.83	6.93						9.22
CUMULAFSTAND	-27.04	-15.65	-12.07	-7.97	-4.09	-1.16	-0.47	0.44	1.44	4.92	8.71	13.61	17.87	22.45	25.43
TUSSENAFSTAND	11.39	3.58	4.10	3.88	2.94	0.69	0.47	0.44	1.00	3.48	3.79	4.90	4.26	4.58	2.98