


DWARSPROFIEL 51

Hsch 1/100
Lsch 1/100
Vvlak 4.00 T.A.W.

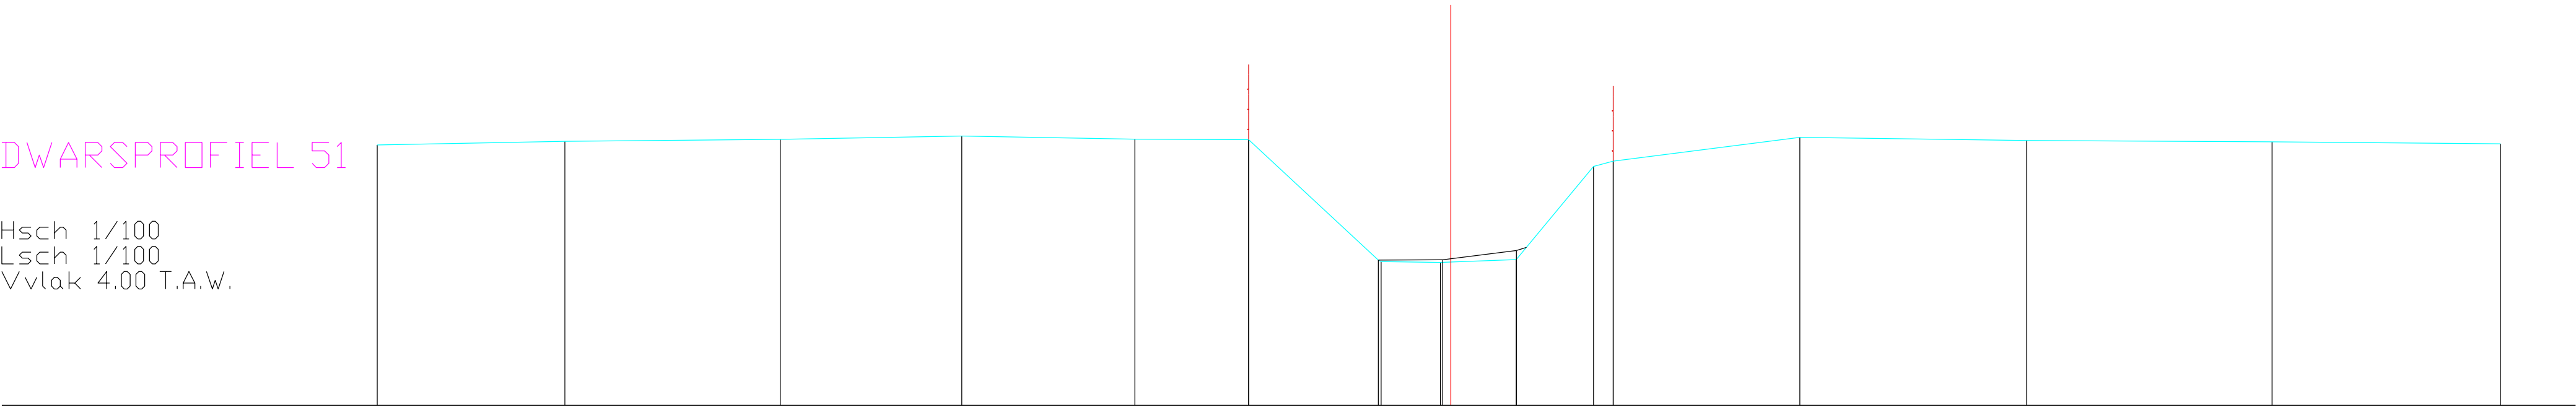

BODEMPEIL	9.20	9.27	9.31	9.38	9.32	9.31	6.87	6.86	6.91	8.77	8.88	9.35	9.29	9.26	9.23	
SLIBBODEM							6.90	6.91	7.09							
CUMULAFSTAND	-21.45	-17.70	-13.40	-9.77	-6.31	-4.04	-1.39	-0.21	0.00	1.31	2.85	6.97	11.51	16.41	20.97	
TUSSENAFSTAND	3.75	4.30	3.63	3.46	2.27	2.65	1.19	0.21	1.31	1.54	0.39	3.73	4.53	4.90	4.56	