


DWARSPROFIEL 52

Hsch 1/100
Lsch 1/100
Vvlak 4.00 T.A.W.

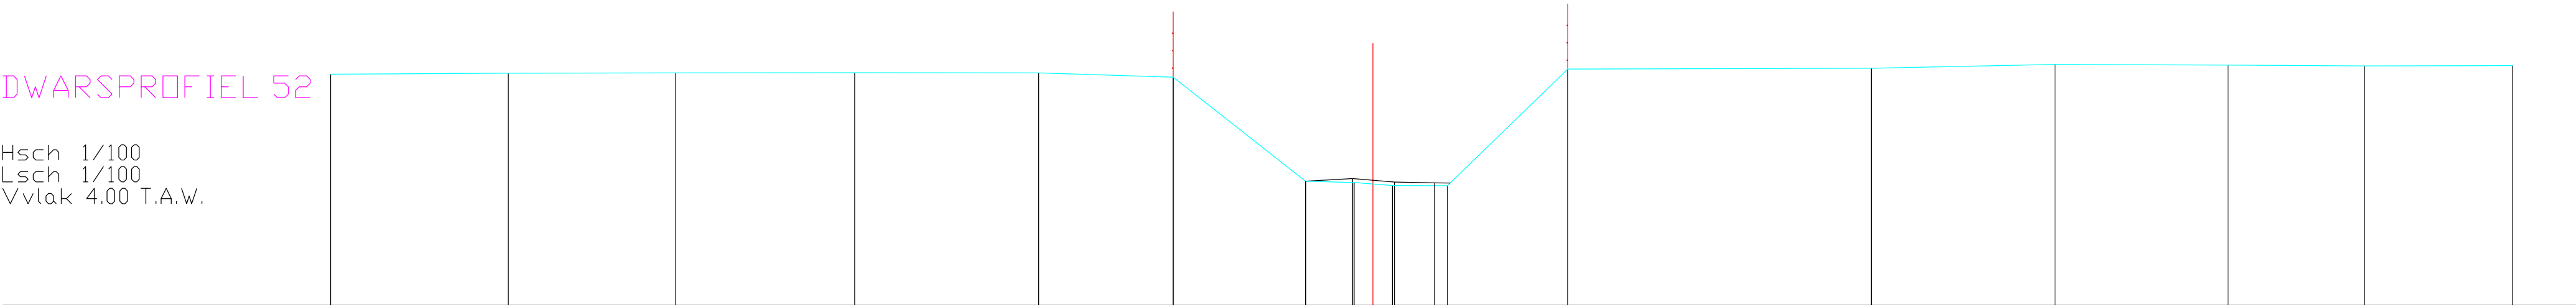

BODEMPEIL	9.29	9.31	9.32	9.32	9.32	9.22	6.84	6.81	6.74	6.74	9.40	9.43	9.51	9.50	9.48	9.48	
SLIBBODEM							6.84	6.90	6.82	6.80							
CUMULAFSTAND	-23.83	-19.77	-15.94	-11.85	-7.64	-4.57	-1.54	-0.43	0.00	0.45	1.70	4.46	11.40	15.59	19.55	22.67	26.06
TUSSENAFSTAND	4.06	3.83	4.09	4.21	3.07	3.03	1.11	0.43	0.45	1.26	2.76	6.94	4.20	3.96	3.12	3.38	