


DWARSPROFIEL 53

Hsch 1/100
Lsch 1/100
Vvlak 4.00 T.A.W.

845/41
Papenvijverstraat

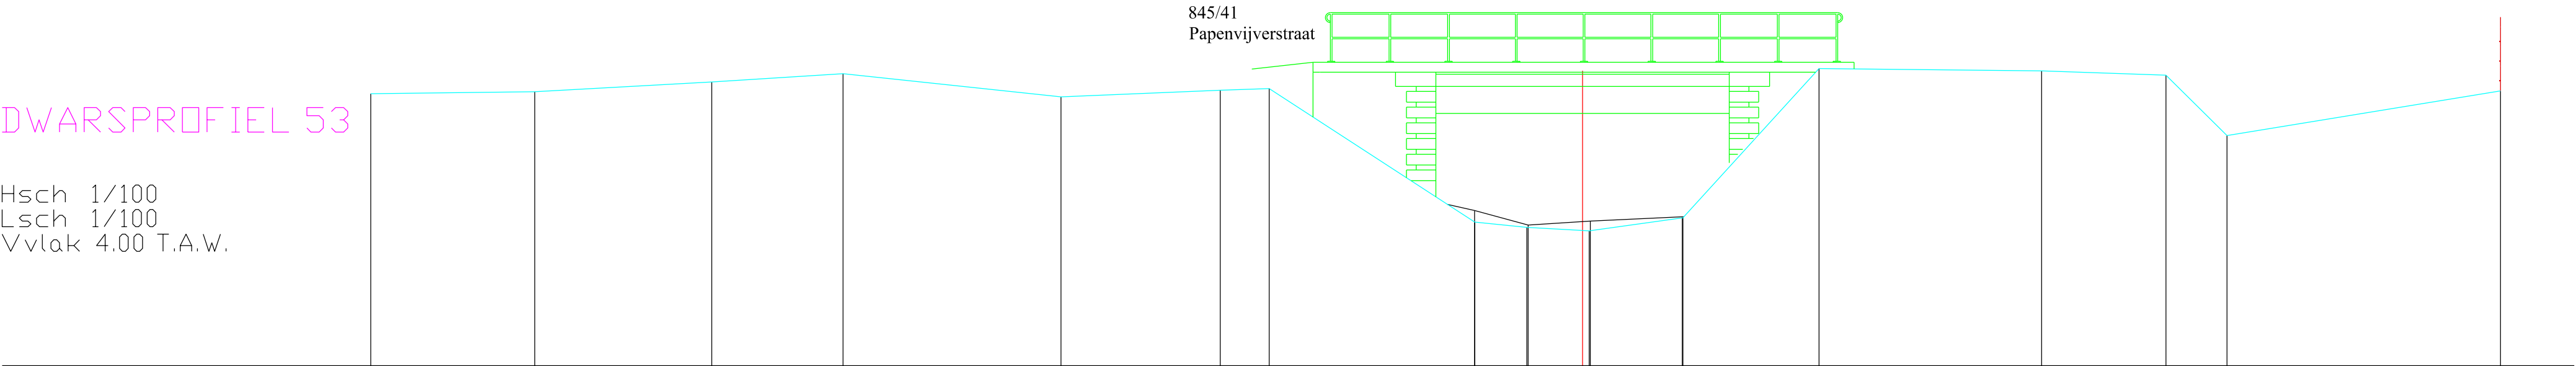

BODEMPEIL	9.53	9.57	9.77	9.94	9.47	9.60	9.63	6.92	6.81	6.74	7.01	10.04	10.00	9.91	8.68	9.59
SLIBBODEM								7.16	6.86	6.94	7.03					
CUMULAFSTAND	-24.66	-21.32	-17.72	-15.05	-10.62	-7.37	-6.38	-2.19	-1.13	0.00	2.04	4.81	9.34	11.87	13.12	18.68
TUSSENAFSTAND	3.34	3.60	2.67	4.43	3.24	1.00	4.18	1.06	1.13	0.13	1.91	2.77	4.53	2.53	1.24	5.57