


DWARSPROFIEL 54

Hsch 1/100
Lsch 1/100
Vvlak 4.00 T.A.W.

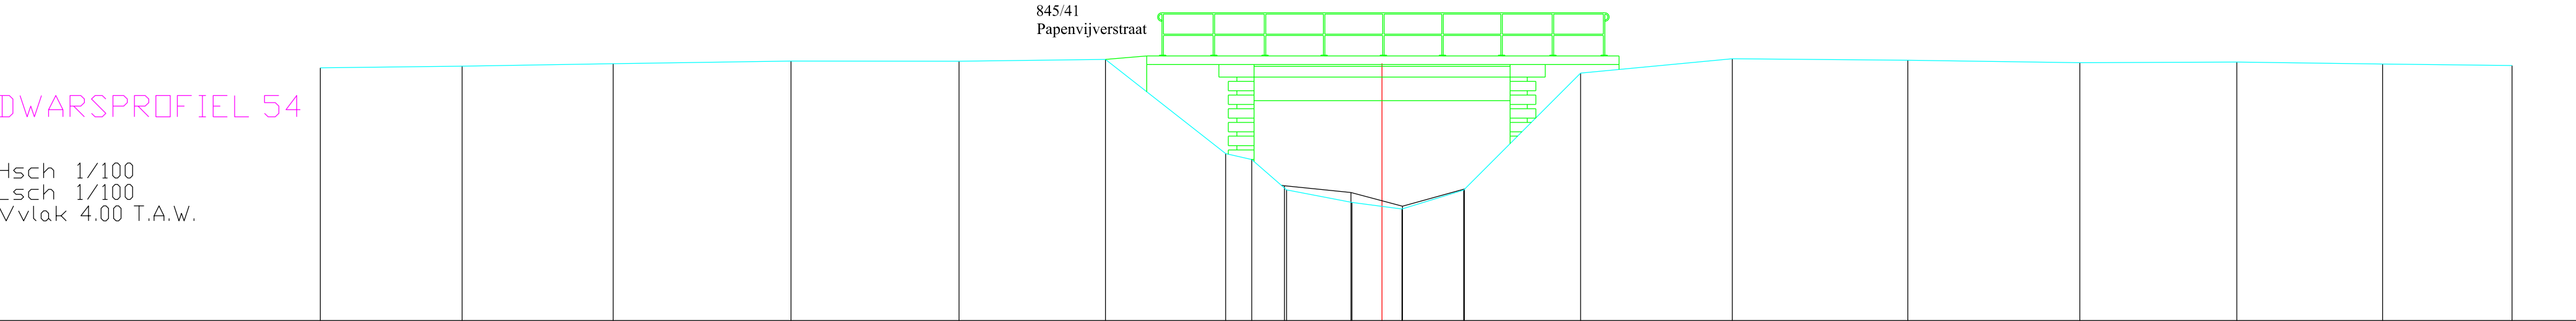

BODEMPEIL	9.89		9.93		9.99		10.05		10.05		10.09		7.89	7.76	7.05		6.75		6.60		7.04		9.77		10.11		10.07		10.01		10.03		9.98		9.95	
SLIBBODEM															7.14		6.99		6.67		7.07															
CUMULAFSTAND	-24.75		-21.44		-17.92		-13.78		-9.86		-6.45		-3.65	-3.04	-2.23		-0.70	0.00	0.46		1.90		4.63		8.16		12.25		16.26		19.92		23.32		26.33	
TUSSENAFSTAND		3.30		3.52		4.14		3.92		3.41		2.80	0.61	0.81		1.52	0.70	0.46		1.44		2.73		3.53		4.09		4.01		3.66		3.40		3.01		