


DWARSPROFIEL 55

Hsch 1/100
Lsch 1/100
Vvlak 4.00 T.A.W.

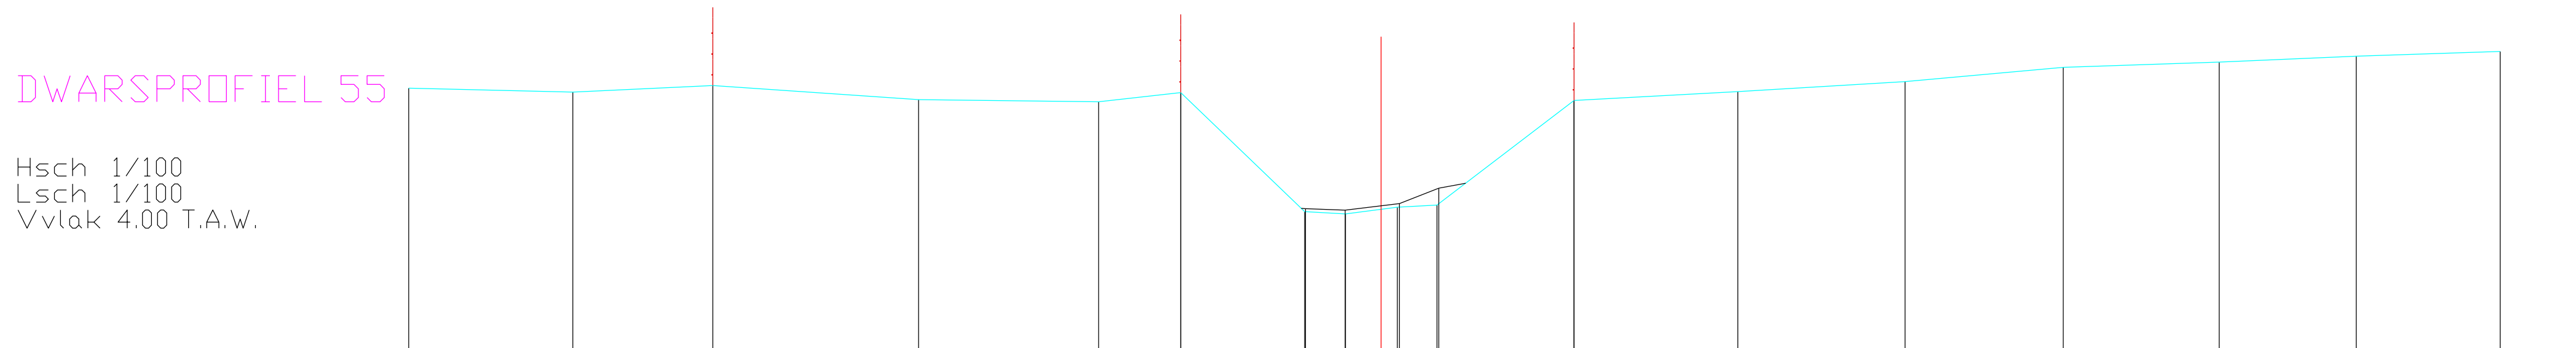

BODEMPEIL	9.01		8.94		9.06		8.79		8.75		8.93		6.64	6.60	6.73	6.77		8.78		8.95		9.14		9.41		9.51		9.63		9.72		
SLIBBODEM													6.70	6.67	6.80	7.09																
CUMULAFSTAND	-18.66		-15.51		-12.83		-8.88		-5.42		-3.84		-1.47	-0.68	0.00	0.31	1.07		3.70		6.85		10.06		13.10		16.09		18.72		21.48	
TUSSENAFSTAND		3.15		2.69		3.95		3.46		1.58		2.38	0.78	0.68	0.31	0.76		2.63		3.14		3.21		3.04		2.99		2.63		2.76		