


DWARSPROFIEL 56

Hsch 1/100
Lsch 1/100
Vvlak 4.00 T.A.W.

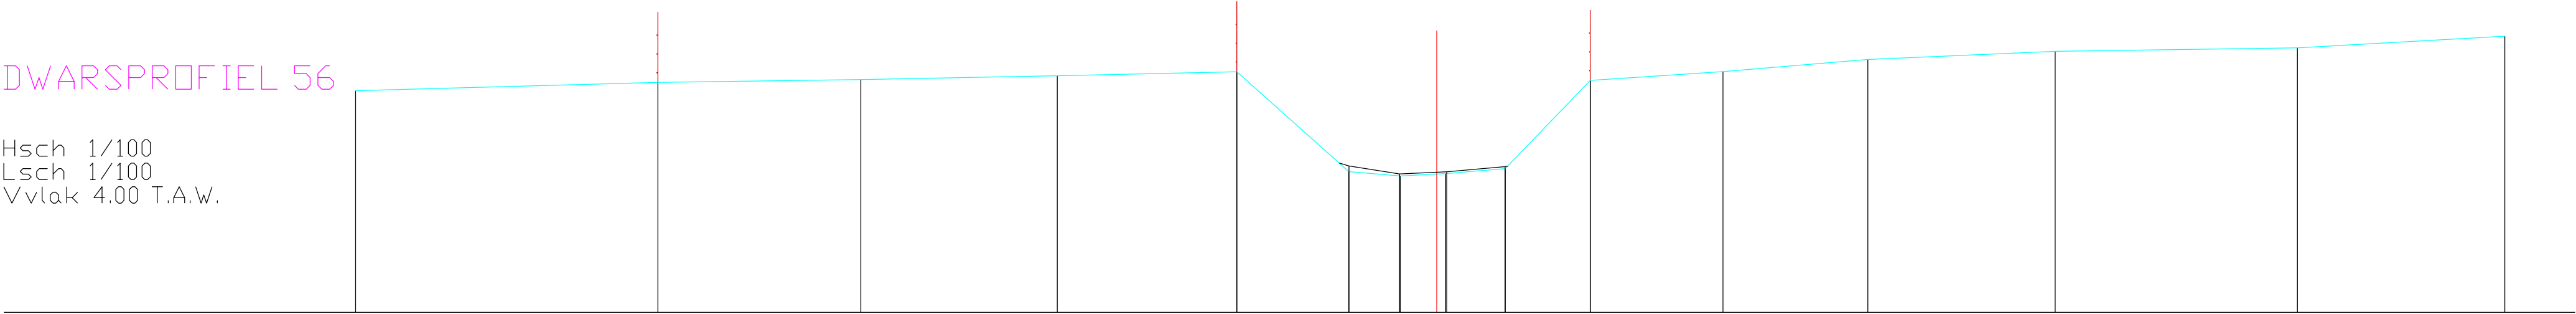

BODEMPEIL	8.72	8.90	8.96	9.04	9.12	7.00	6.90	6.95	7.06	8.94	9.13	9.39	9.56	9.63	9.88	
SLIBBODEM						7.11	6.95	6.99	7.10							
CUMULAFSTAND	-23.06	-16.61	-12.28	-8.09	-4.26	-1.87	-0.78	0.00	0.19	3.27	6.10	9.19	13.19	18.35	22.78	
TUSSENAFSTAND	6.45	4.33	4.19	3.83	2.39	1.09	0.78	0.19	1.27	1.81	2.83	3.09	4.00	5.16	4.42	