


DWARSPROFIEL 57

Hsch 1/100
Lsch 1/100
Vvlak 4.00 T.A.W.

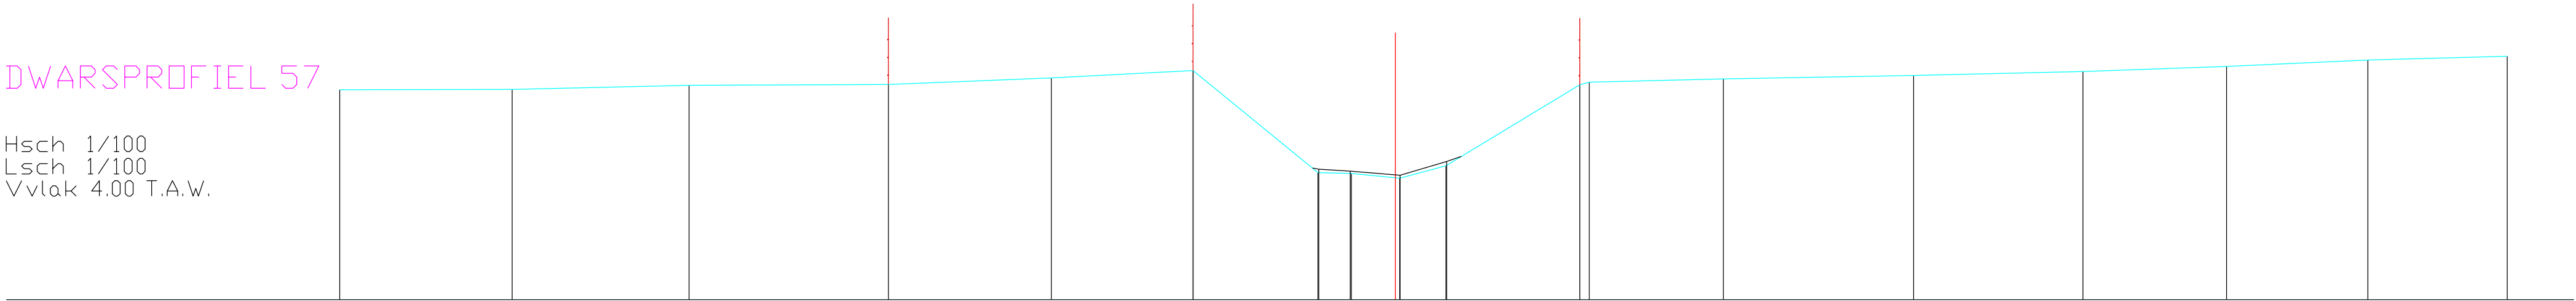

BODEMPEIL	8.72	8.72	8.82	8.84	8.98	9.15	6.86	6.83	6.73	7.01	8.83	8.88	8.96	9.04	9.12	9.24	9.38	9.47
SLIBBODEM							6.93	6.89	6.79	7.10								
CUMULAFSTAND	-23.74	-19.86	-15.88	-11.40	-7.73	-4.55	-1.74	-0.99	0.00	0.10	4.15	4.36	7.38	11.65	15.46	18.69	21.87	25.00
TUSSENAFSTAND	3.88	3.98	4.48	3.67	3.18	2.81	0.75	0.99	0.10	1.04	3.01	0.21	3.02	4.28	3.81	3.23	3.18	3.13