


DWARSPROFIEL 58

Hsch 1/100
Lsch 1/100
Vvlak 4.00 T.A.W.

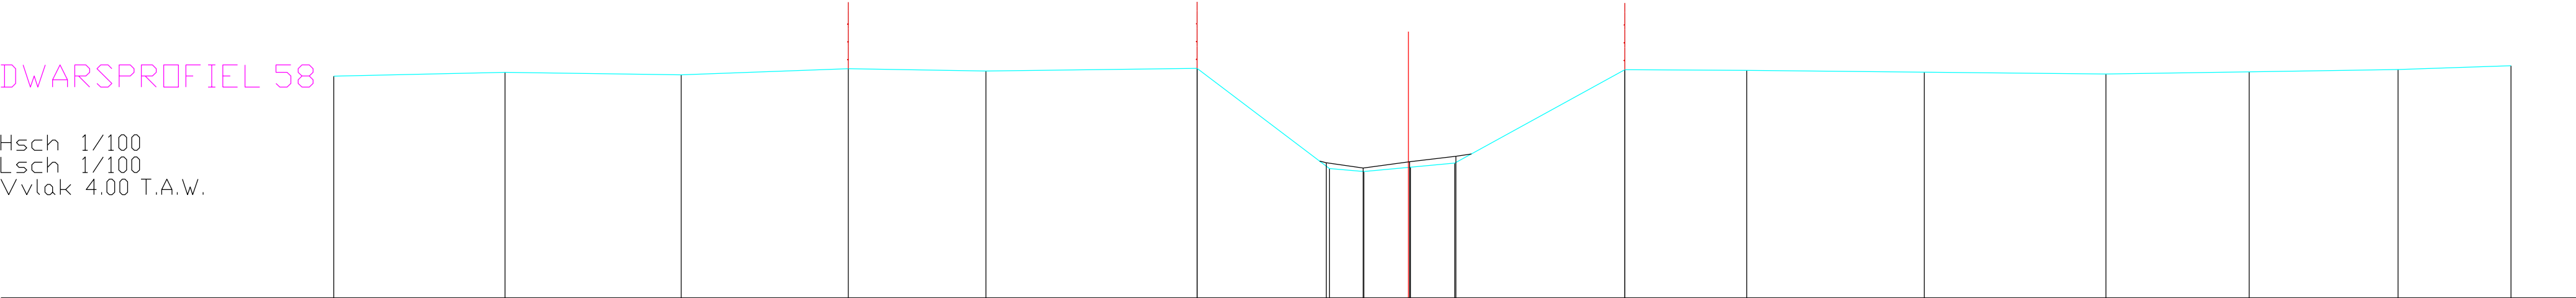

BODEMPEIL	9.00	9.08	9.03	9.16	9.11	9.17	6.92	6.85	6.95	7.04	9.14	9.13	9.09	9.04	9.09	9.15	9.23
SLIBBODEM							7.05	6.93	7.07	7.19							
CUMULAFSTAND	-24.21	-20.35	-16.38	-12.62	-9.52	-4.76	-1.78	-1.00	0.00	0.05	4.88	7.62	11.62	15.72	18.95	22.30	24.84
TUSSENAFSTAND	3.86	3.97	3.76	3.10	4.76	2.98	0.78	1.00	0.05	1.00	3.83	2.75	4.00	4.10	3.23	3.35	2.54