


DWARSPROFIEL 59

Hsch 1/100
Lsch 1/100
Vvlak 4.00 T.A.W.

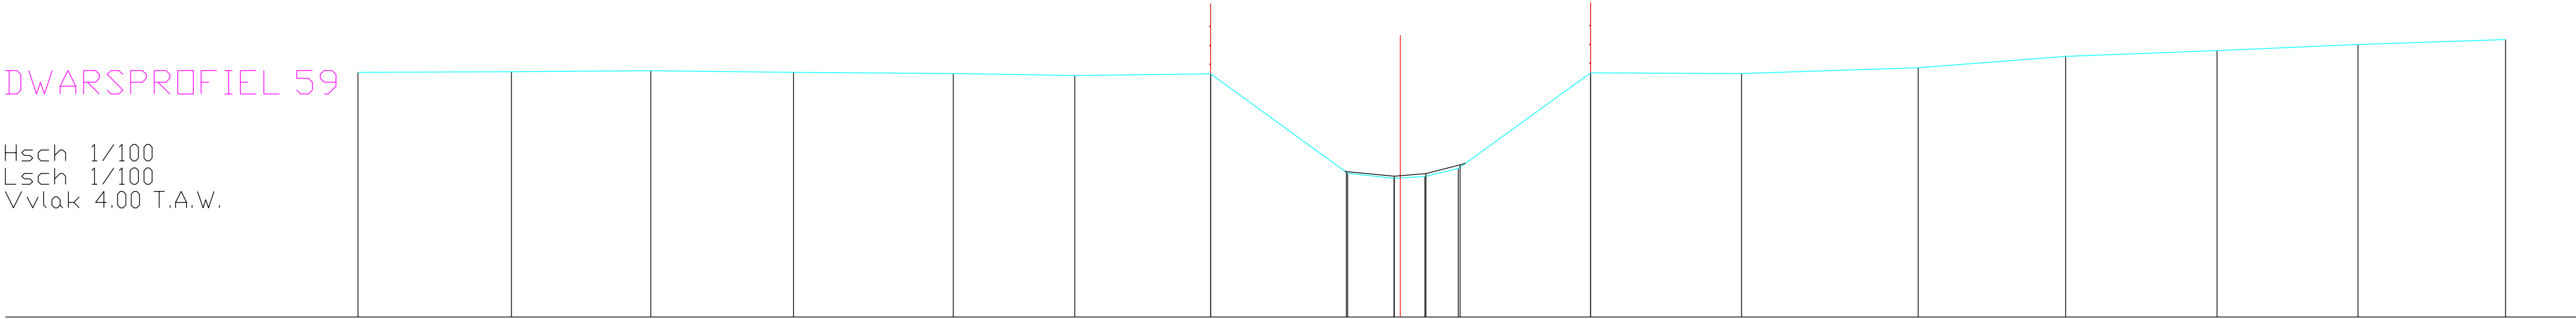

BODEMPEIL	9.21	9.23	9.25	9.21	9.19	9.14	9.18	7.06	6.95	6.99	7.16	9.20	9.19	9.31	9.55	9.67	9.81	9.91
SLIBBODEM								7.10	7.00	7.05	7.24							
CUMULAFSTAND	-22.17	-18.90	-15.94	-12.90	-9.51	-6.93	-4.03	-1.12	-0.13	0.52	1.23	4.05	7.25	11.01	14.15	17.36	20.36	23.50
TUSSENAFSTAND	3.27	2.96	3.03	3.40	2.58	2.89	2.91	0.99	0.13	0.52	0.71	2.81	3.21	3.76	3.14	3.22	3.00	3.14