


DWARSPROFIEL 6

Hsch 1/100
Lsch 1/100
Vvlak 3.00 T.A.W.

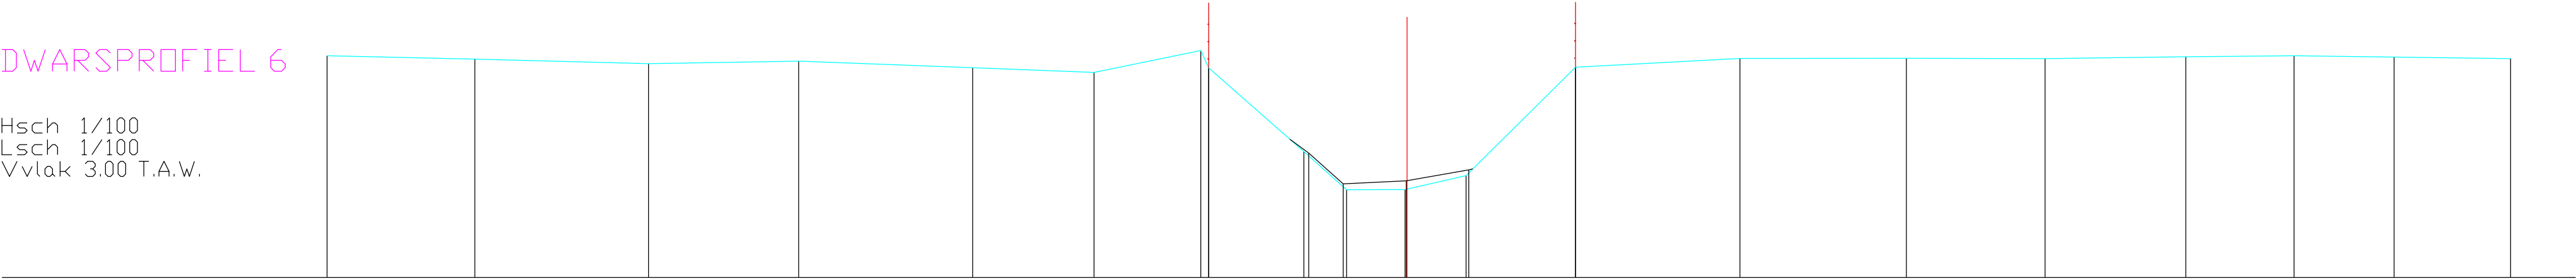

BODEMPEIL	8.11	8.03	7.92	7.98	7.83	7.72	8.23	7.83	5.90	5.02	5.02	5.35	7.84	8.05	8.05	8.04	8.08	8.11	8.08	8.04
SLIBBODEM									5.87	5.16	5.22	5.48								
CUMULAFSTAND	-24.91	-21.50	-17.49	-14.03	-10.02	-7.22	-4.76	-4.58	-2.38	-1.40	-0.05	0.00	3.89	7.68	11.52	14.72	17.96	20.46	22.76	25.45
TUSSENAFSTAND	3.41	4.01	3.46	4.01	2.80	2.46	0.18	2.19	0.99	1.35	0.05	1.36	2.53	3.79	3.84	3.20	3.24	2.50	2.31	2.69