


DWARSPROFIEL 60

Hsch 1/100
Lsch 1/100
Vvlak 5.00 T.A.W.

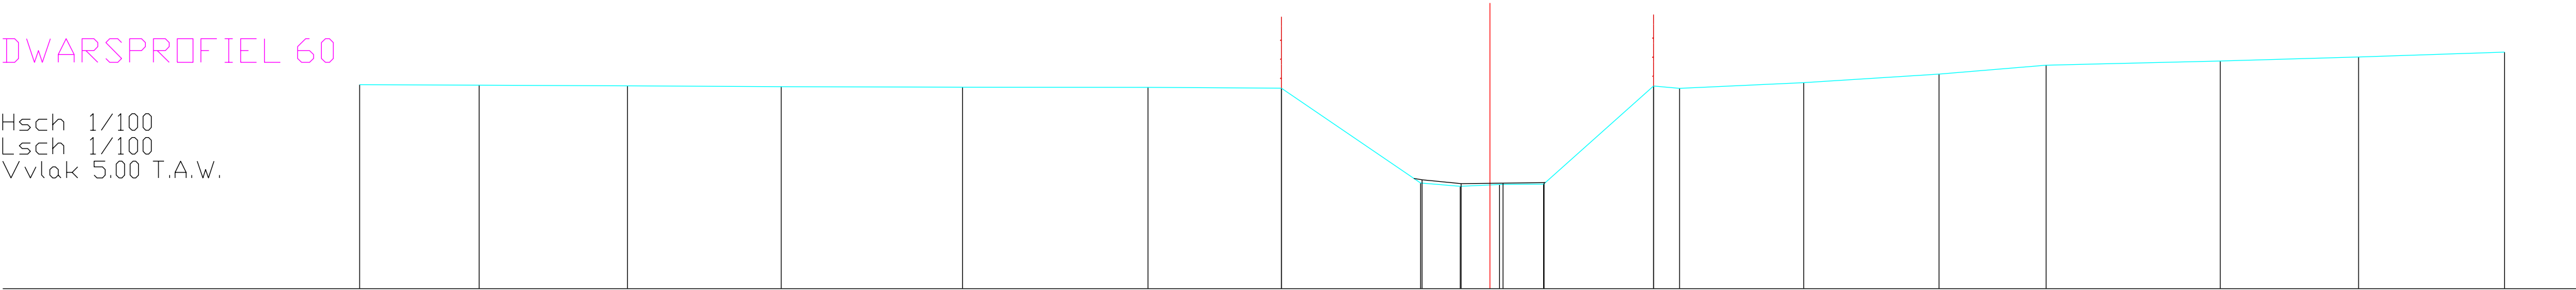

BODEMPEIL	9.28	9.27	9.26	9.24	9.23	9.23	9.21	7.22	7.22	7.15	7.19	7.19	9.25	9.21	9.33	9.51	9.69	9.78	9.86	9.97	
SLIBBODEM																					
CUMULAFSTAND	-23.76	-21.24	-18.13	-14.90	-11.08	-7.19	-4.38	-1.46	-0.62	0.00	0.20	0.92	3.44	3.98	6.60	9.44	11.69	15.35	18.26	21.33	
TUSSENAFSTAND	2.51	3.12	3.23	3.81	3.90	2.81	2.92	0.83	0.62	0.20	0.92	1.13	2.31	0.55	2.61	2.84	2.25	3.66	2.91	3.07	