


DWARSPROFIEL 61

Hsch 1/100
Lsch 1/100
Vvlak 5.00 T.A.W.

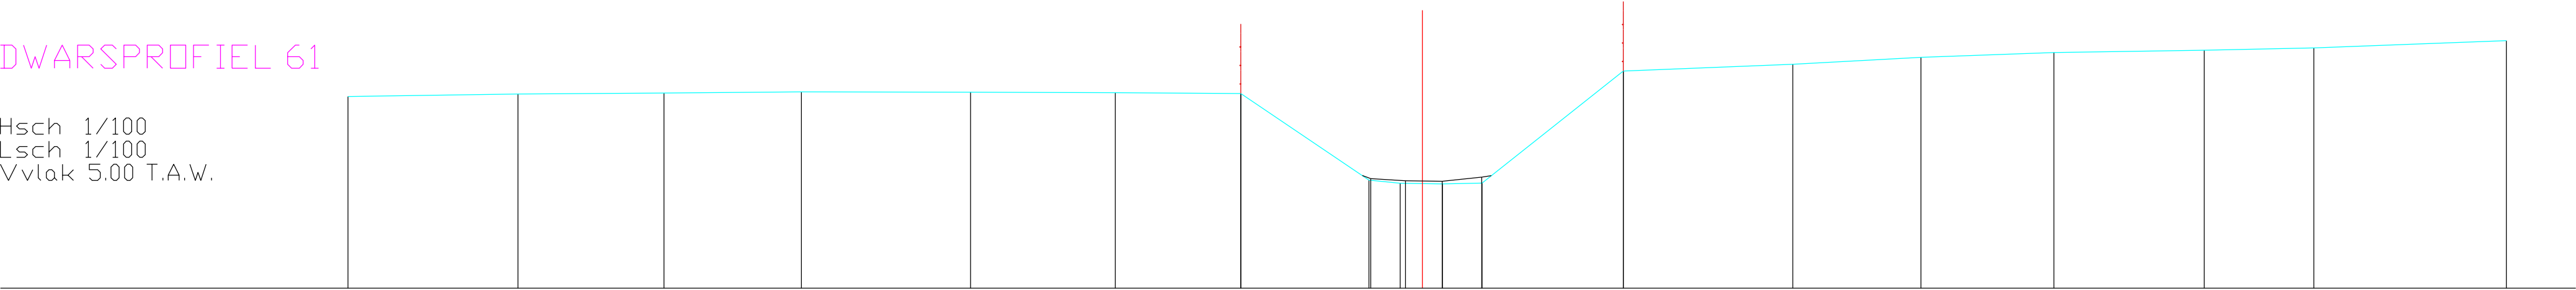

BODEMPEIL	9.14		9.19		9.21		9.24		9.23		9.22		9.21			7.34	7.37	7.26		7.25			9.69			9.83		9.99		10.09		10.14		10.19		10.34
SLIBBODEM																																				
CUMULAFSTAND	-23.18		-19.51		-16.36		-13.40		-9.75		-6.63		-3.92			-1.15	-0.48	0.00	0.43		1.29		4.34		7.99		10.76		13.63		16.87		19.24		23.39	
TUSSENAFSTAND		3.67		3.15		2.96		3.65		3.12		2.71		2.77		0.67	0.48	0.43	0.85		3.05		3.66		2.76		2.87		3.25		2.37		4.15			