


DWARSPROFIEL 62

Hsch 1/100
Lsch 1/100
Vvlak 5.00 T.A.W.

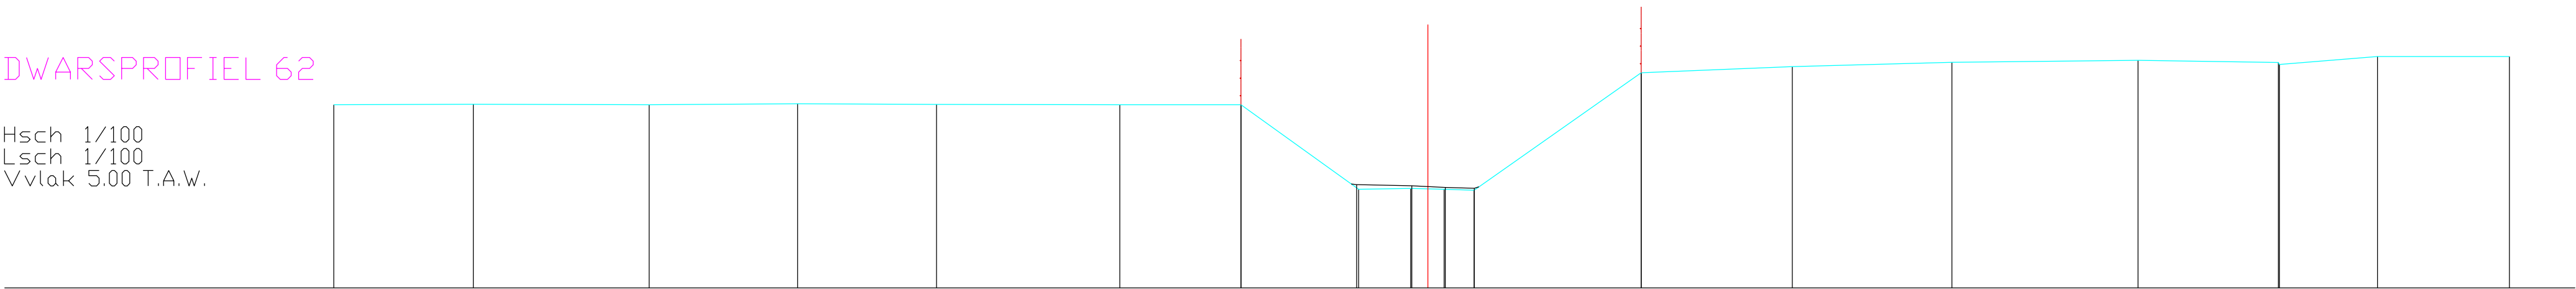

BODEMPEIL	917		918		917		920		918		918		917		725	727			990		1004		1014		1019		1014	1009	1027		1027		
SLIBBODEM															735	733	727																
CUMULAFSTAND	-24.93		-21.75		-17.75		-14.36		-11.20		-7.02		-4.26		-1.58	-0.39	0.00			4.86		8.30		11.94		16.18		19.38	19.40	21.64		24.64	
TUSSENAFSTAND		3.18		4.00		3.39		3.16		4.17		2.76		2.68	1.19	0.39	0.37	0.68		3.81		3.44		3.64		4.24		3.20	0.02	2.24		3.01	