


DWARSPROFIEL 63

Hsch 1/100
Lsch 1/100
Vvlak 5.00 T.A.W.

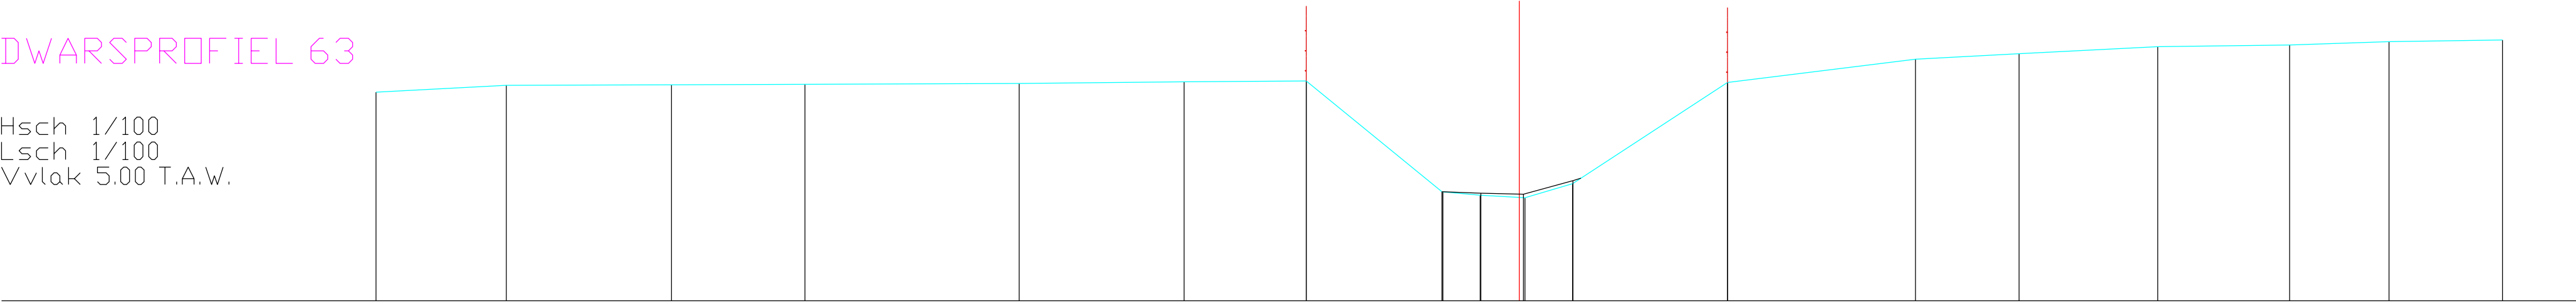

BODEMPEIL	9.17	9.31	9.32	9.33	9.35	9.38	9.40	7.18	7.11	7.06	7.34	9.37	9.83	9.94	10.08	10.12	10.18	10.22
SLIBBODEM								7.18	7.15	7.13	7.40							
CUMULAFSTAND	-22.90	-20.29	-16.98	-14.31	-10.02	-6.71	-4.27	-1.53	-0.78	0.00	0.11	4.17	7.94	10.01	12.79	15.43	17.42	19.69
TUSSENAFSTAND	2.61	3.31	2.68	4.29	3.30	2.45	2.74	0.75	0.78	0.11	0.96	3.10	3.77	2.08	2.78	2.64	1.99	2.27