


DWARSPROFIEL 64

Hsch 1/100
Lsch 1/100
Vvlak 4.00 T.A.W.

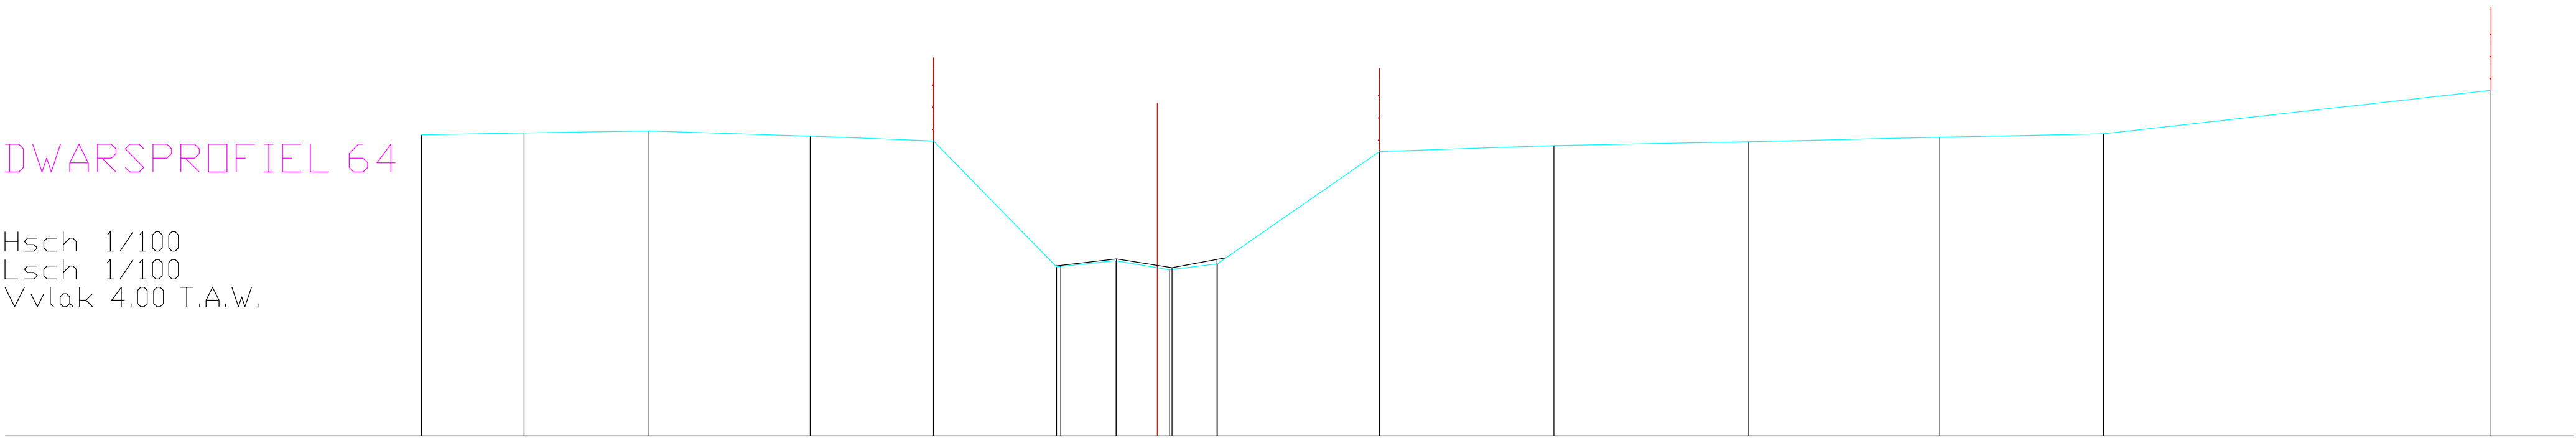

BODEMPEIL	9.42	9.45	9.49	9.40	9.31	7.04	7.15	6.99	7.10	9.12	9.23	9.30	9.38	9.44	10.22
SLIBBODEM						7.07	7.19	7.03	7.18						
CUMULAFSTAND	-13.25	-11.40	-9.15	-6.25	-4.03	-1.81	-0.76	0.00	0.22	4.00	7.14	10.65	14.09	17.04	24.02
TUSSENAFSTAND	1.85	2.25	2.90	2.22	2.22	1.06	0.76	0.22	2.92	3.14	3.51	3.44	2.95	6.98	