


DWARSPROFIEL 65

Hsch 1/100
Lsch 1/100
Vvlak 4.00 T.A.W.

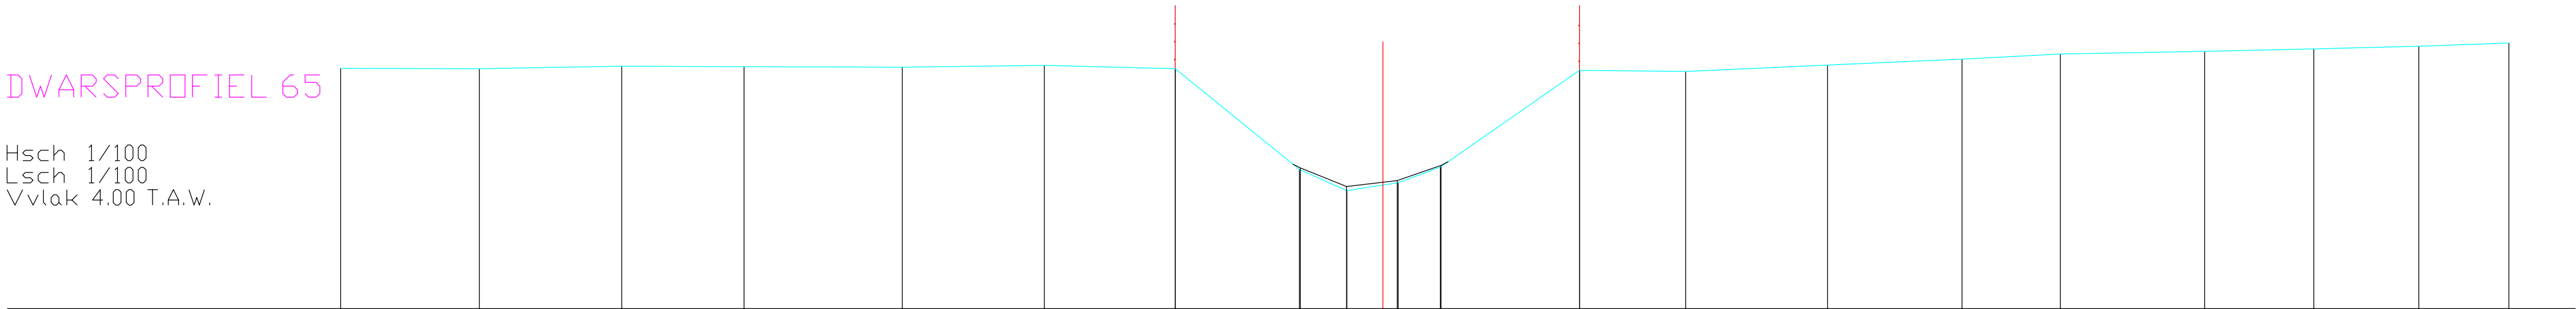

BODEMPEIL	9.40	9.39	9.45	9.44	9.42	9.47	9.39	7.13	6.65	6.83	7.18	9.36	9.33	9.47	9.61	9.72	9.78	9.83	9.89	9.97
SLIBBODEM								7.16	6.75	6.88	7.22									
CUMULAFSTAND	-23.44	-20.32	-17.12	-14.37	-10.81	-7.61	-4.67	-1.88	-0.81	0.00	1.29	4.42	6.81	10.00	13.03	15.24	18.49	20.94	23.30	25.33
TUSSENAFSTAND	3.12	3.20	2.75	3.56	3.20	2.94	2.79	1.07	0.81	0.34	0.95	3.13	2.39	3.19	3.02	2.21	3.25	2.46	2.36	2.02