


DWARSPROFIEL 66

Hsch 1/100
Lsch 1/100
Vvlak 4.00 T.A.W.

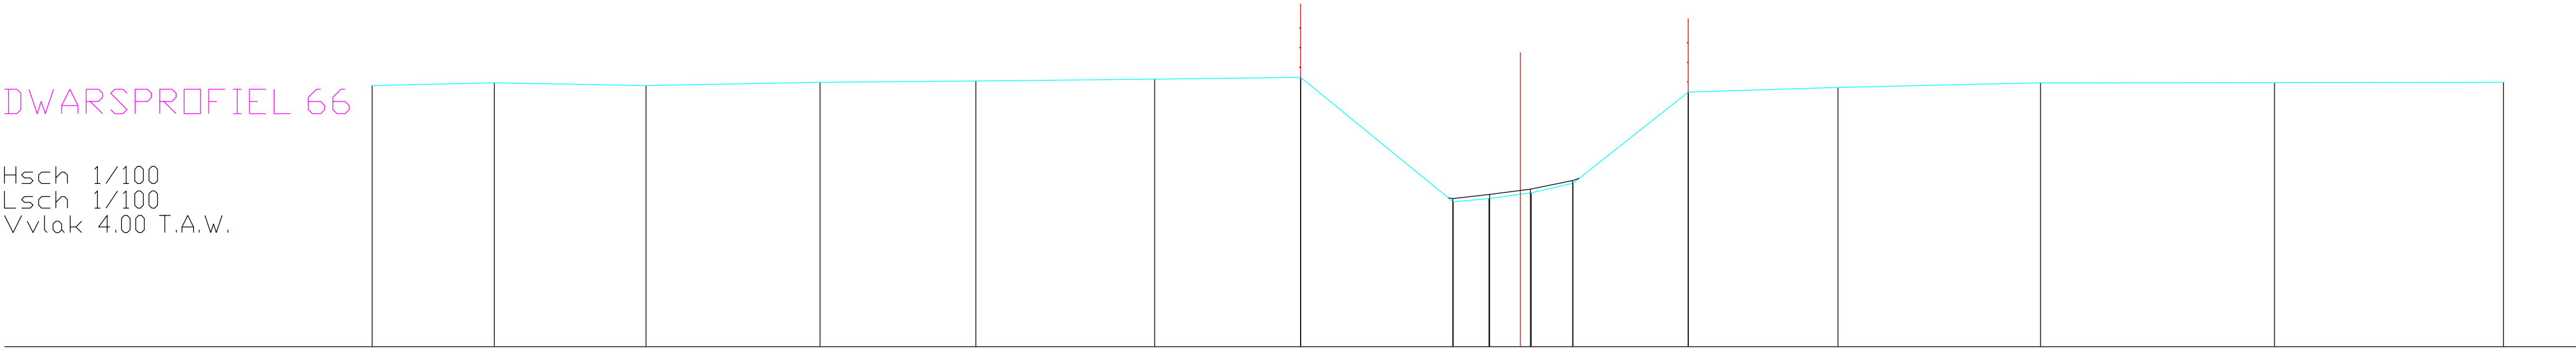

BODEMPEIL	9.32	9.38	9.32	9.39	9.42	9.45	9.49	6.95	7.02	7.14	7.33	9.19	9.29	9.38	9.38	9.39	
SLIBBODEM								7.02	7.10	7.21	7.39						
CUMULAFSTAND	-23.42	-20.93	-17.84	-14.28	-11.11	-7.46	-4.48	-1.37	-0.64	0.00	0.22	3.43	6.48	10.61	15.38	20.05	
TUSSENAFSTAND	2.49	3.09	3.55	3.18	3.65	2.98	3.11	0.73	0.64	0.22	0.85	2.35	3.05	4.13	4.77	4.67	