


DWARSPROFIEL 67

Hsch 1/100
Lsch 1/100
Vvlak 5.00 T.A.W.

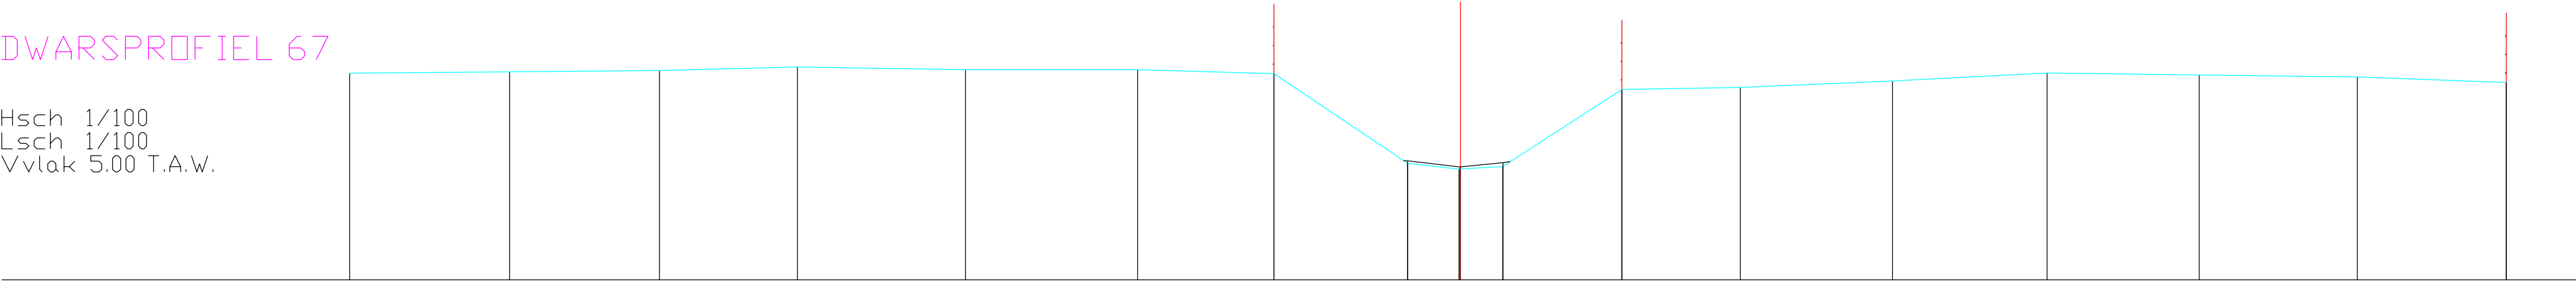

BODEMPEIL	9.46		9.48		9.51		9.59		9.53		9.53		9.45		7.51	7.56	7.39	7.43	7.52	7.44		9.10		9.15		9.29		9.46		9.42		9.37		9.26
SLIBBODEM																																		
CUMULAFSTAND	-23.95		-20.50		-17.27		-14.29		-10.67		-6.96		-4.02		-1.14	-0.03	0.00	0.91				3.48		6.03		9.31		12.64		15.92		19.33		22.54
TUSSENAFSTAND		3.45		3.23		2.97		3.63		3.71		2.94		2.88	1.11	0.03	0.91			2.57		2.55		3.28		3.33		3.28		3.41		3.21		