


DWARSPROFIEL 68

Hsch 1/100
Lsch 1/100
Vvlak 5.00 T.A.W.

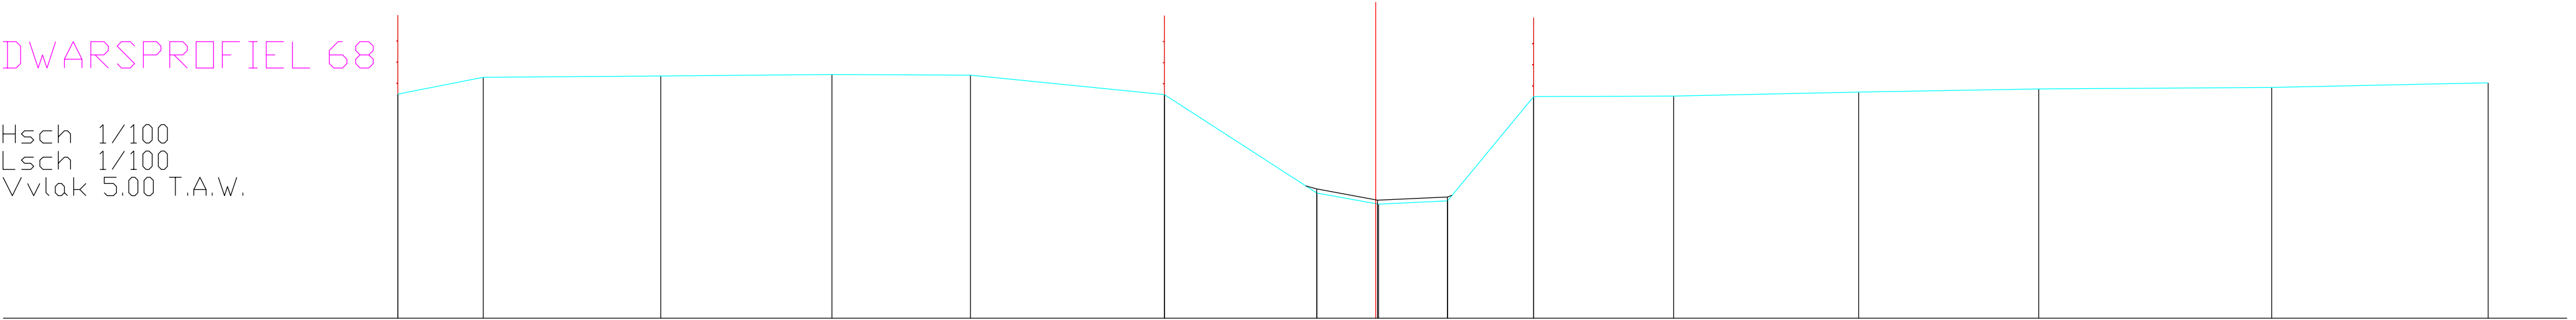

BODEMPEIL	9.26	9.57	9.60	9.63	9.61	9.25	7.38	7.17	7.23	9.21	9.22	9.29	9.35	9.38	9.47	
SLIBBODEM							7.46	7.24	7.30							
CUMULAFSTAND	-18.58	-16.95	-13.58	-10.33	-7.70	-4.02	-1.12	0.00	1.36	3.00	5.66	9.17	12.60	17.02	21.13	
TUSSENAFSTAND	1.62	3.37	3.25	2.63	3.68	2.90	1.12	0.05	1.31	1.64	2.66	3.51	3.42	4.42	4.11	