


DWARSPROFIEL 69

Hsch 1/100
Lsch 1/100
Vvlak 5.00 T.A.W.

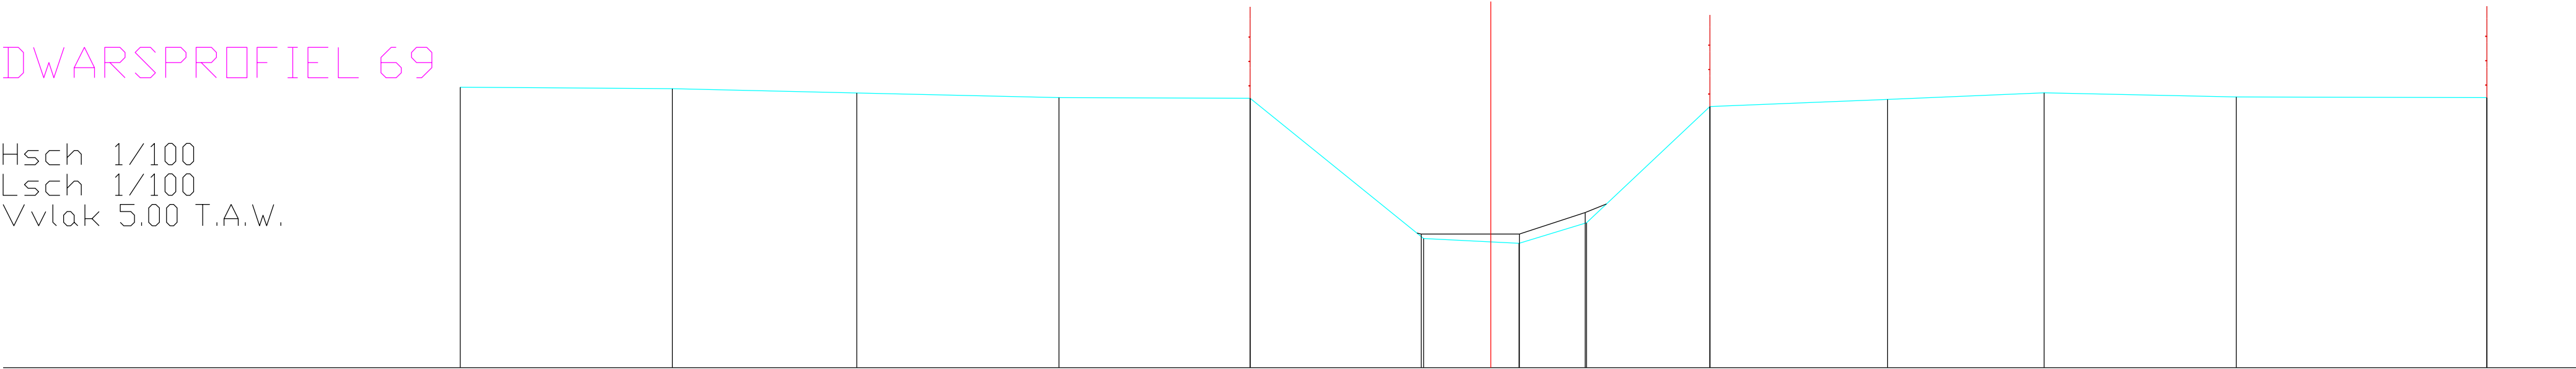

BODEMPEIL	9.60	9.57	9.50	9.43	9.41	7.12	7.04	7.37	9.28	9.40	9.50	9.44	9.43
SLIBBODEM						7.19	7.19	7.54					
CUMULAFSTAND	-16.91	-13.43	-10.40	-7.08	-3.95	-1.10	0.00	1.57	3.59	6.51	9.08	12.23	16.34
TUSSENAFSTAND		3.48	3.02	3.32	3.13	2.85	1.10	1.10	2.02	2.91	2.57	3.15	4.11