


DWARSPROFIEL 7

Hsch 1/100
Lsch 1/100
Vvlak 2.00 T.A.W.

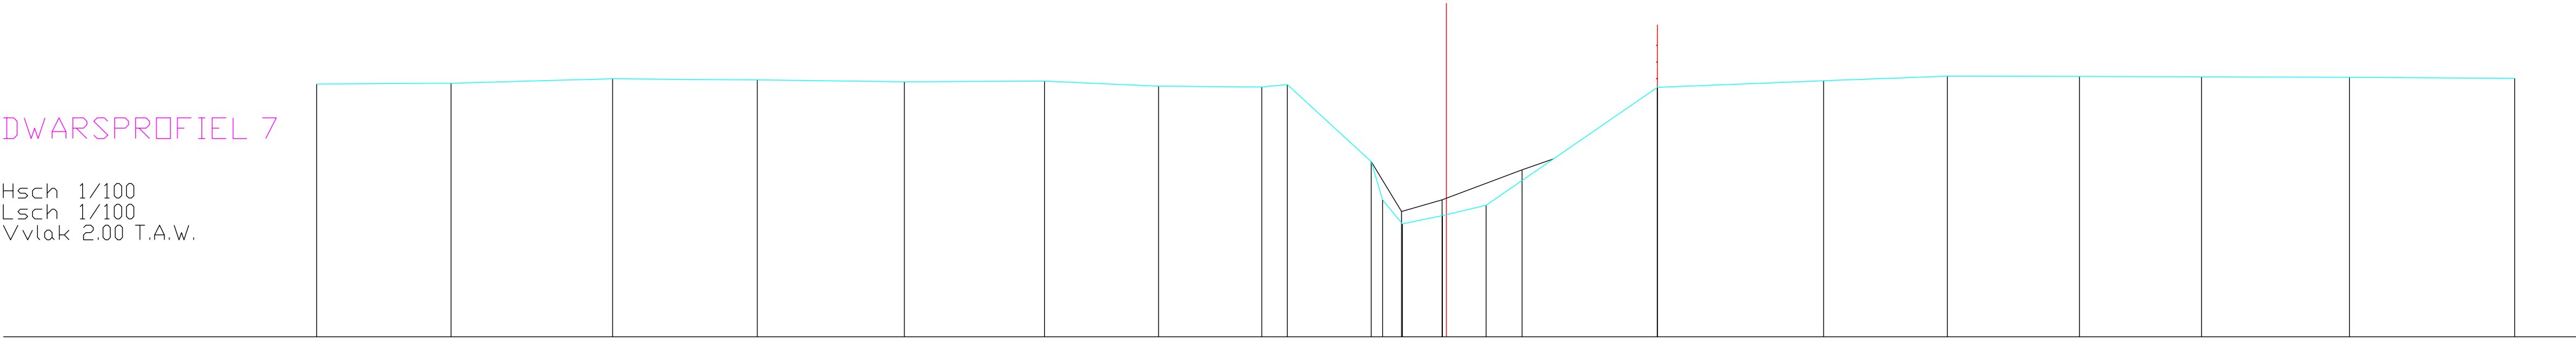

BODEMPEIL	8.06	8.08	8.18	8.16	8.11	8.13	8.01	7.99	8.05		6.20	5.28	4.71	4.90	5.15		7.98	8.14	8.25	8.24	8.23	8.22	8.20
SLIBBODEM											6.20	5.28	4.71	4.90	5.15	6.00							
CUMULAFSTAND	-27.04	-23.82	-19.95	-16.49	-12.97	-9.62	-6.89	-4.42	-3.81		-1.80	-1.33	-1.05	-0.09	0.00	0.95	5.05	9.03	11.99	15.15	18.08	21.62	25.57
TUSSENAFSTAND		3.22	3.87	3.46	3.52	3.35	2.73	2.47	0.61	2.01	0.27	0.48	0.96	0.09	0.95	4.10	3.97	2.96	3.16	2.92	3.54	3.95	