


DWARSPROFIEL 70

Hsch 1/100
Lsch 1/100
Vvlak 4.00 T.A.W.

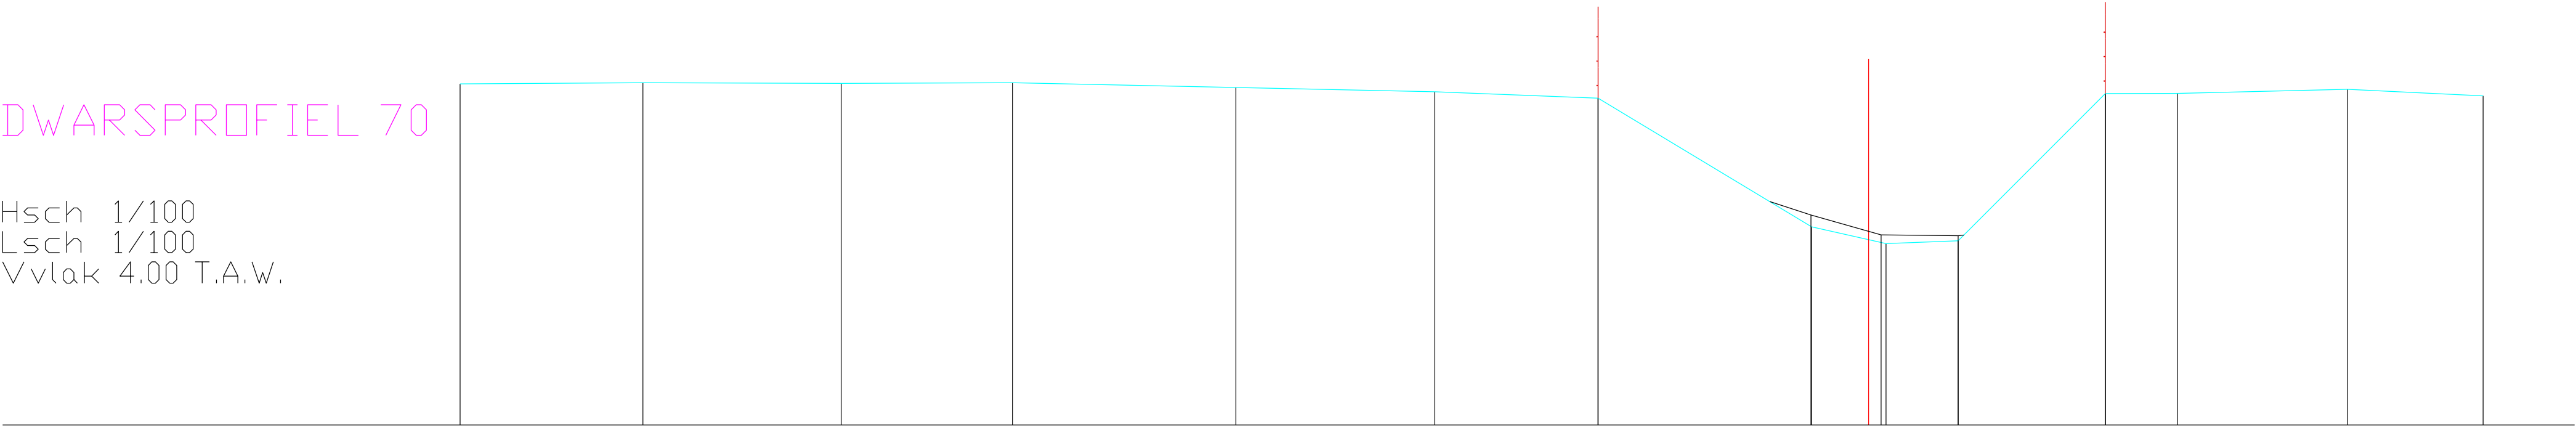

BODEMPEIL	9.59	9.61	9.60	9.61	9.53	9.46	9.36	7.25	6.97	7.02	9.43	9.44	9.50	9.40
SLIBBODEM								7.44	7.12	7.10				
CUMULAFSTAND	-23.10	-20.10	-16.85	-14.04	-10.38	-7.11	-4.44	-0.93	0.00	1.47	3.88	5.06	7.85	10.08
TUSSENAFSTAND	3.00	3.25	2.81	3.66	3.26	2.68	3.50	0.93	0.29	1.18	2.41	1.18	2.79	2.23