


DWARSPROFIEL 71

Hsch 1/100
Lsch 1/100
Vvlak 5.00 T.A.W.

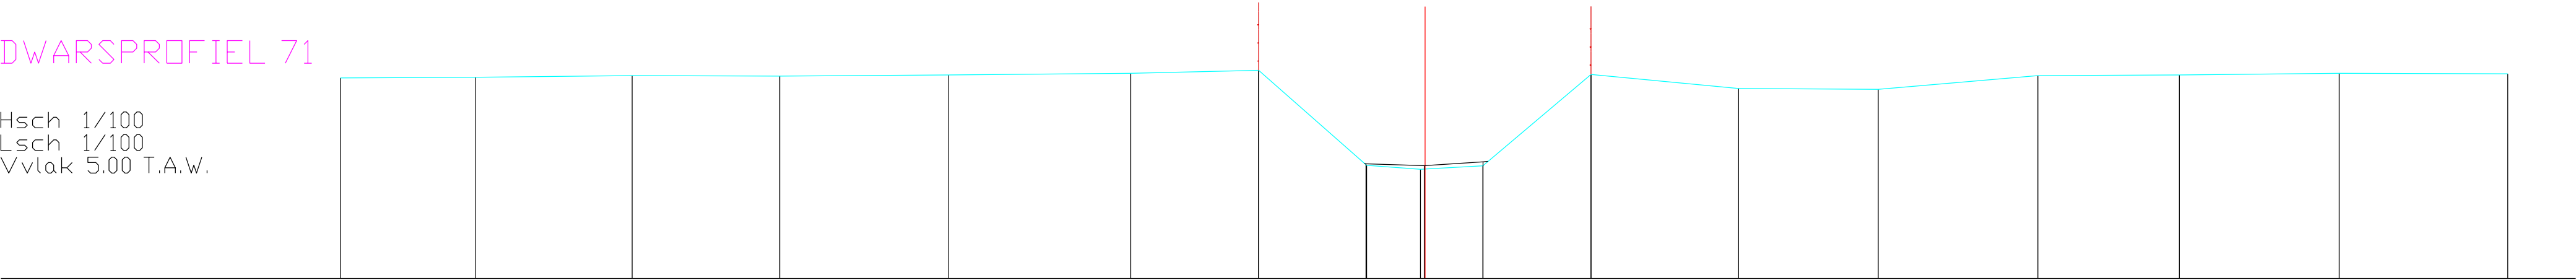

BODEMPEIL	9.42	9.44	9.48	9.47	9.49	9.53	9.59	7.50	7.41	7.49	7.49	9.50	9.19	9.18	9.48	9.49	9.53	9.52
SLIBBODEM								7.53	7.49	7.49	7.57							
CUMULAFSTAND	-23.93	-20.97	-17.51	-14.25	-10.53	-6.50	-3.67	-1.29	-0.10	0.00	1.28	3.66	6.92	10.01	13.53	16.66	20.18	23.91
TUSSENAFSTAND	2.98	3.46	3.26	3.72	4.03	2.83	2.38	1.19	0.10	1.28	2.39	3.26	3.08	3.53	3.12	3.53	3.72	