


DWARSPROFIEL 72

Hsch 1/100
Lsch 1/100
Vvlak 5.00 T.A.W.

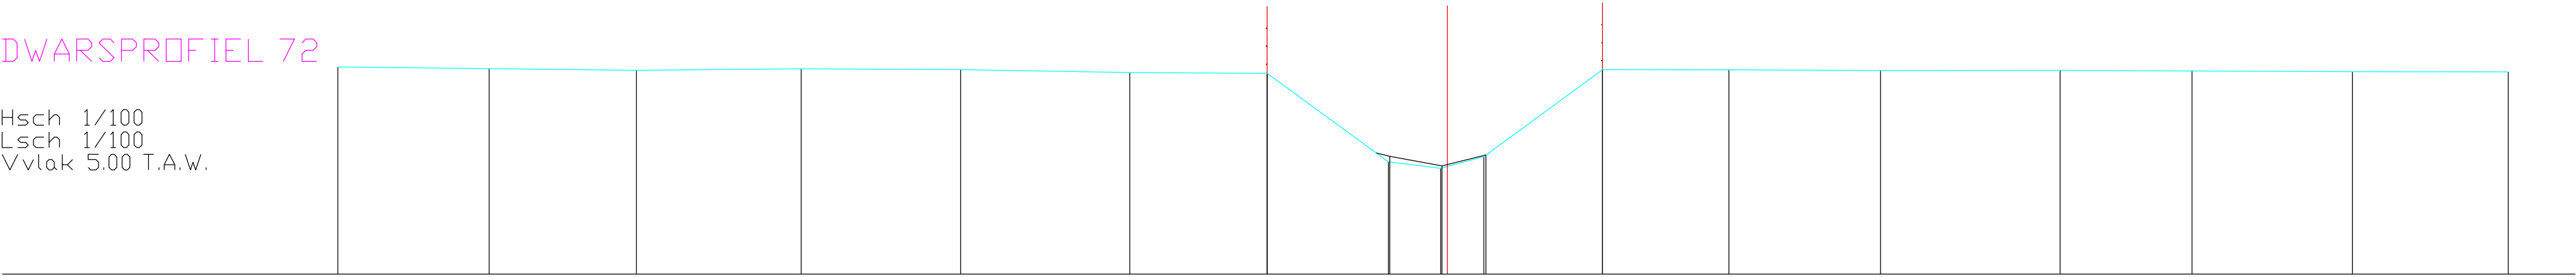

BODEMPEIL	9.63	9.59	9.55	9.59	9.57	9.50	9.49	7.51	7.42	7.62	9.57	9.57	9.55	9.55	9.54	9.52	9.52
SLIBBODEM								7.63	7.42	7.66							
CUMULAFSTAND	-24.79	-21.41	-18.12	-14.44	-10.87	-7.10	-4.03	-1.32	-0.15	0.81	3.47	6.29	9.68	13.69	16.64	20.22	23.70
TUSSENAFSTAND	3.38	3.29	3.68	3.57	3.78	3.07	2.71	1.16	0.15	0.81	2.65	2.83	3.39	4.01	2.95	3.58	3.48