


DWARSPROFIEL 73

Hsch 1/100
Lsch 1/100
Vvlak 5.00 T.A.W.

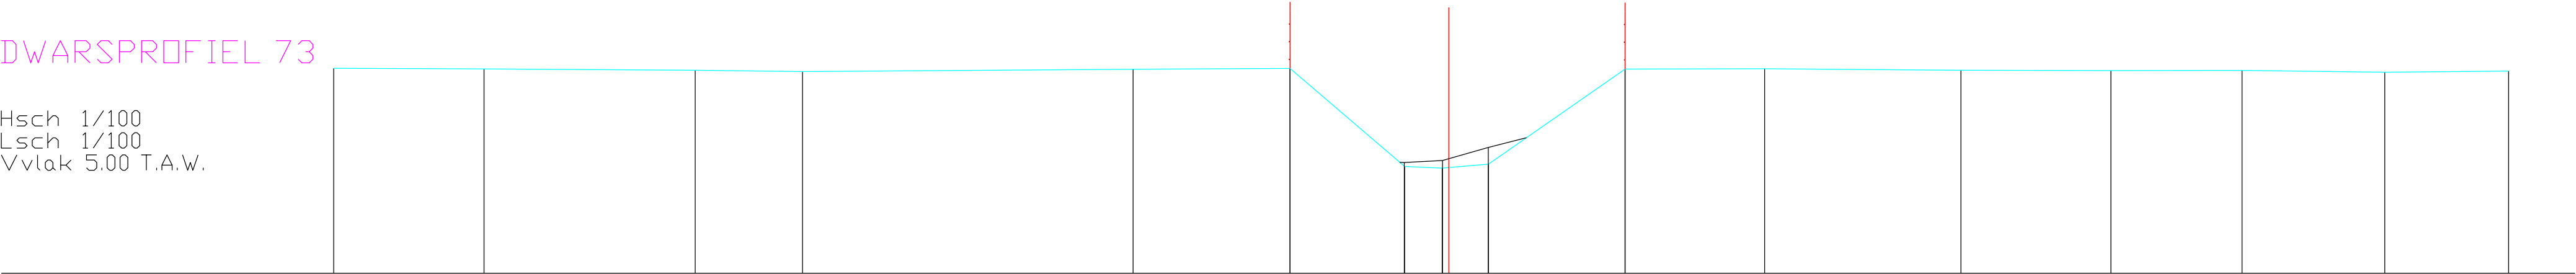

BODEMPEIL	9.63	9.61	9.59	9.55	9.61	9.62	7.41	7.50	7.37	7.46	9.61	9.62	9.58	9.58	9.58	9.54	9.57
SLIBBODEM																	
CUMULAFSTAND	-25.16	-21.77	-17.00	-14.58	-7.12	-3.58	-1.00	-0.15	0.00	0.90	3.98	7.13	11.56	14.94	17.90	21.12	23.92
TUSSENAFSTAND	3.39	4.77	2.42	7.46	3.54	2.58	0.85	0.15	0.90	3.08	3.15	4.43	3.38	2.96	3.22	2.80	