


DWARSPROFIEL 74

Hsch 1/100
Lsch 1/100
Vvlak 5.00 T.A.W.

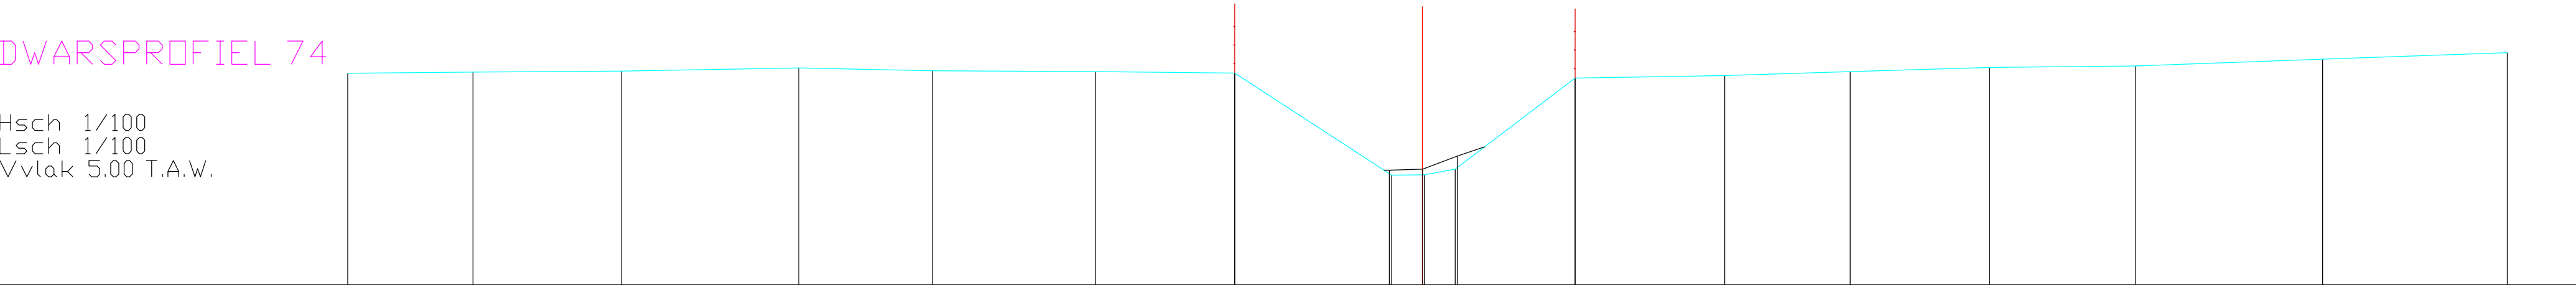

BODEMPEIL	9.56	9.58	9.60	9.67	9.61	9.59	9.56	7.36	7.37	7.49	9.45	9.51	9.59	9.68	9.72	9.86	10.00
SLIBBODEM								7.47	7.49	7.77							
CUMULAFSTAND	-23.16	-20.46	-17.27	-13.44	-10.56	-7.05	-4.04	-0.66	0.00	0.05	3.29	6.52	9.23	12.23	15.38	19.41	23.39
TUSSENAFSTAND	2.70	3.20	3.83	2.88	3.51	3.00	3.38	0.66	0.66	0.71	2.58	3.23	2.70	3.01	3.15	4.03	3.98