


DWARSPROFIEL 75

Hsch 1/100
Lsch 1/100
Vvlak 5.00 T.A.W.

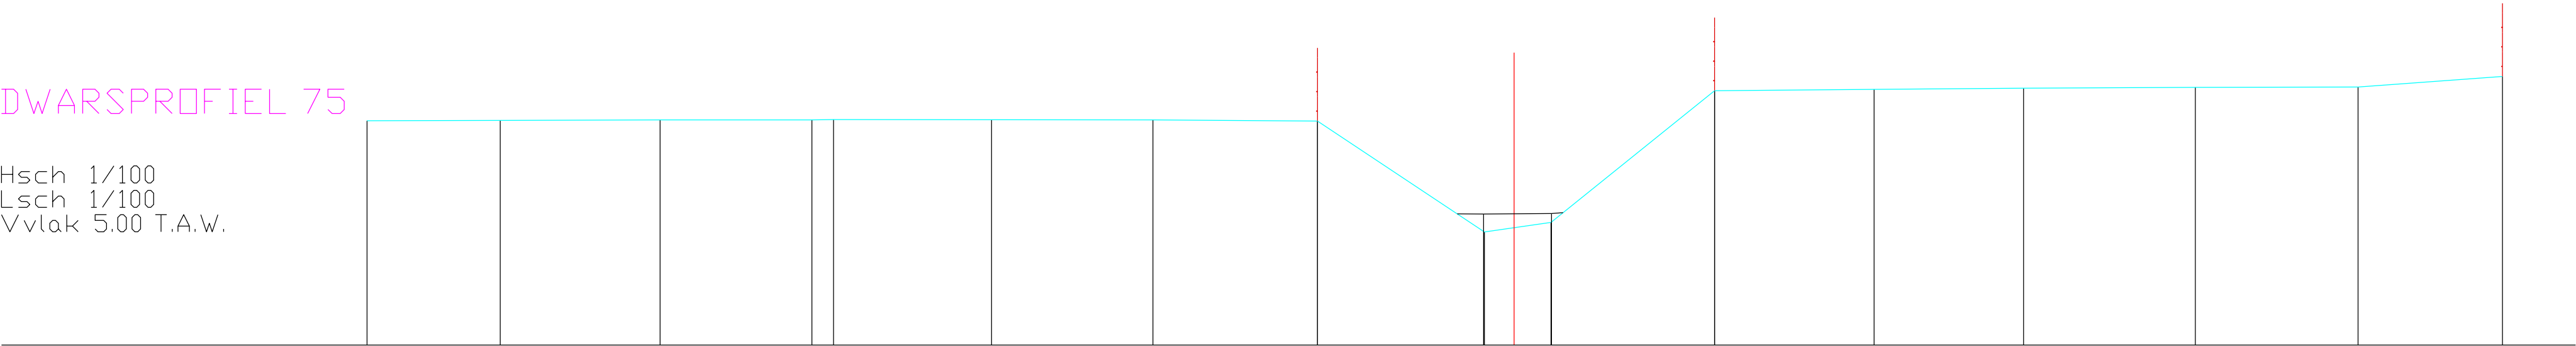

BODEMPEIL	9.60	9.61	9.62	9.62	9.63	9.62	9.62	9.59	7.32	7.32	10.22	10.25	10.27	10.29	10.29	10.51	
SLIBBODEM									7.69	7.70							
CUMULAFSTAND	-23.53	-20.80	-17.52	-14.40	-13.96	-10.72	-7.41	-4.03	-0.61	0.00	4.11	7.38	10.45	13.97	17.31	20.28	
TUSSENAFSTAND	2.73	3.28	3.11	0.44	3.24	3.31	3.38	3.42	0.61	0.76	3.35	3.27	3.07	3.52	3.34	2.97	