


DWARSPROFIEL 77

Hsch 1/100
Lsch 1/100
Vvlak 5.00 T.A.W.

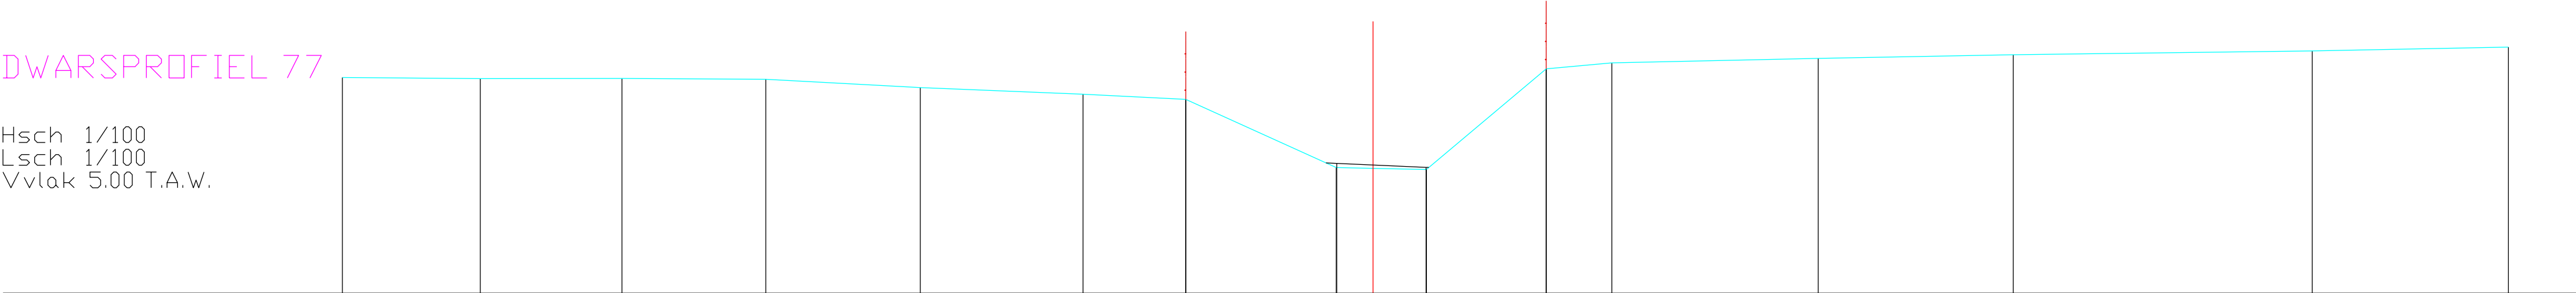

BODEMPEIL	9.76	9.74	9.74	9.72	9.54	9.39	9.28	7.87	7.77	7.73	9.95	10.08	10.18	10.26	10.35	10.43	
SLIBBODEM																	
CUMULAFSTAND	-22.77	-19.72	-16.59	-13.41	-10.00	-6.41	-4.14	-0.81	0.00	1.18	3.83	5.28	9.84	14.15	20.75	25.09	
TUSSENAFSTAND	3.05	3.13	3.18	3.41	3.60	2.27	3.32	0.81	1.18	2.65	1.45	4.56	4.31	6.61	4.33		