


DWARSPROFIEL 78

Hsch 1/100
Lsch 1/100
Vvlak 5.00 T.A.W.

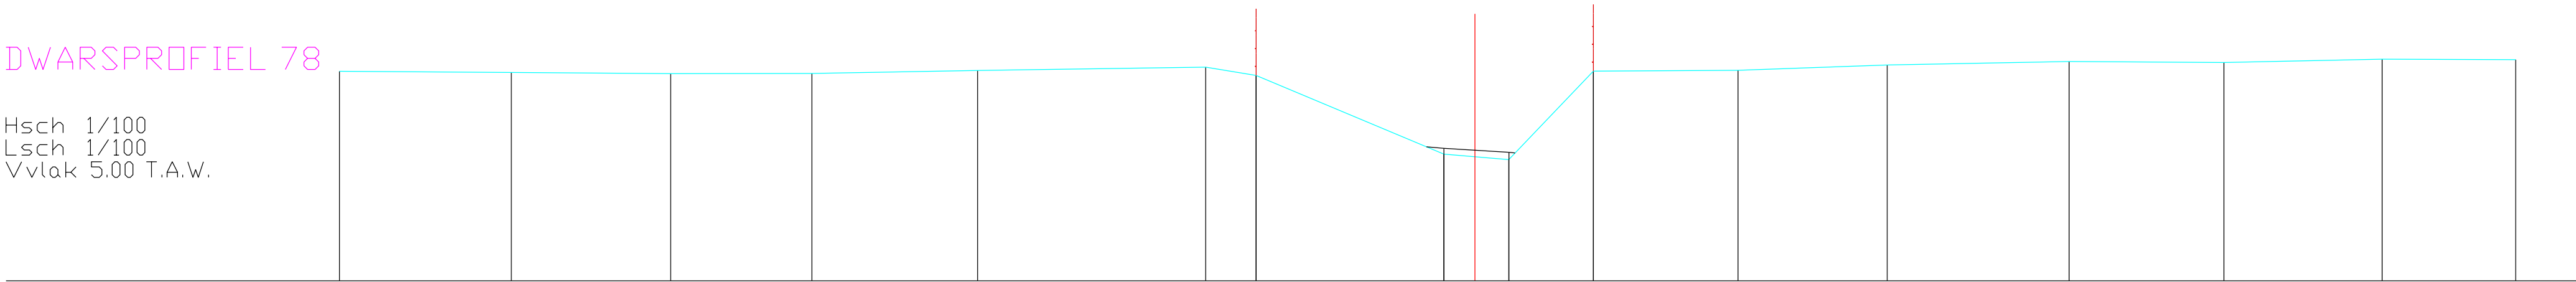

BODEMPEIL	9.71		9.68		9.66		9.66		9.73		9.80	9.61			7.85	7.73		9.71		9.73		9.85		9.93		9.91		9.98		9.97	
SLIBBODEM															7.98	7.89															
CUMULAFSTAND	-25.54		-21.67		-18.09		-14.91		-11.18		-6.06	-4.92			-0.70	0.00	0.76		2.66		5.92		9.27		13.36		16.85		20.41		23.41
TUSSENAFSTAND		3.86		3.59		3.18		3.73		5.13		1.14		4.22	0.70	0.76	1.90		3.26		3.35		4.09		3.48		3.56		3.00		