


DWARSPROFIEL 79

Hsch 1/100
Lsch 1/100
Vvlak 5.00 T.A.W.

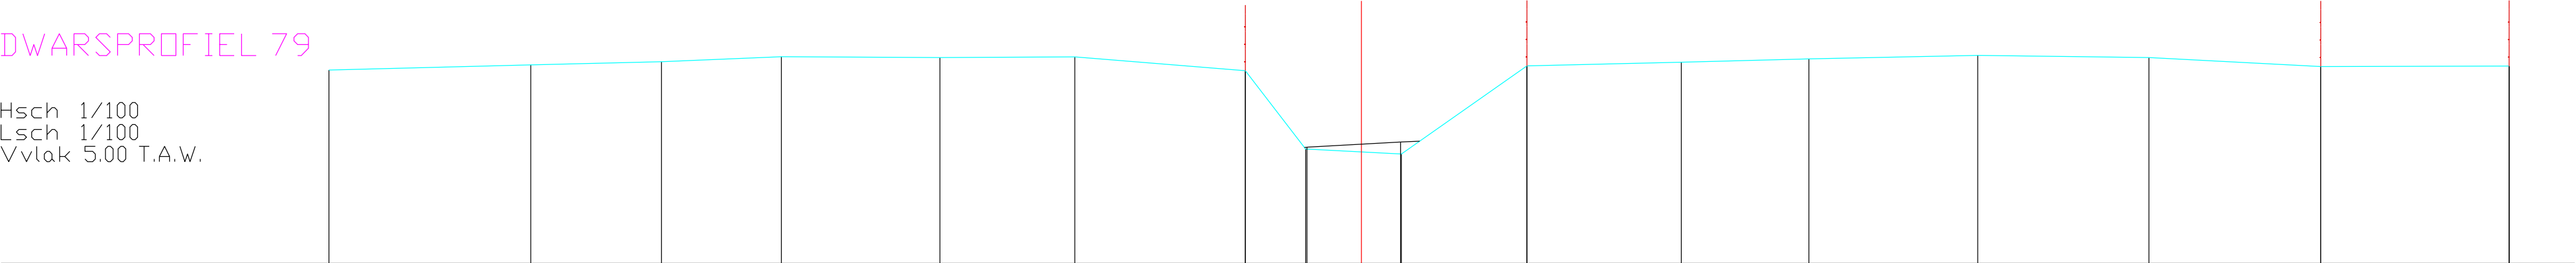

BODEMPEIL	9.42		9.54		9.61		9.72		9.70		9.72		9.40	7.61		7.50		9.51		9.60		9.67		9.76		9.70		9.50		9.51
SLIBBODEM														7.66		7.78														
CUMULAFSTAND	-23.61		-19.00		-16.01		-13.27		-9.64		-6.56		-2.66	-1.28	0.00	0.91		3.78		7.31		10.23		14.10		18.01		21.94		26.25
TUSSENAFSTAND		4.61		2.99		2.74		3.63		3.09		3.90		1.38	1.28	0.91	2.87		3.53		2.92		3.86		3.92		3.93		4.30	