


DWARSPROFIEL 8

Hsch 1/100  
Lsch 1/100  
Vvlak 3.00 T.A.W.

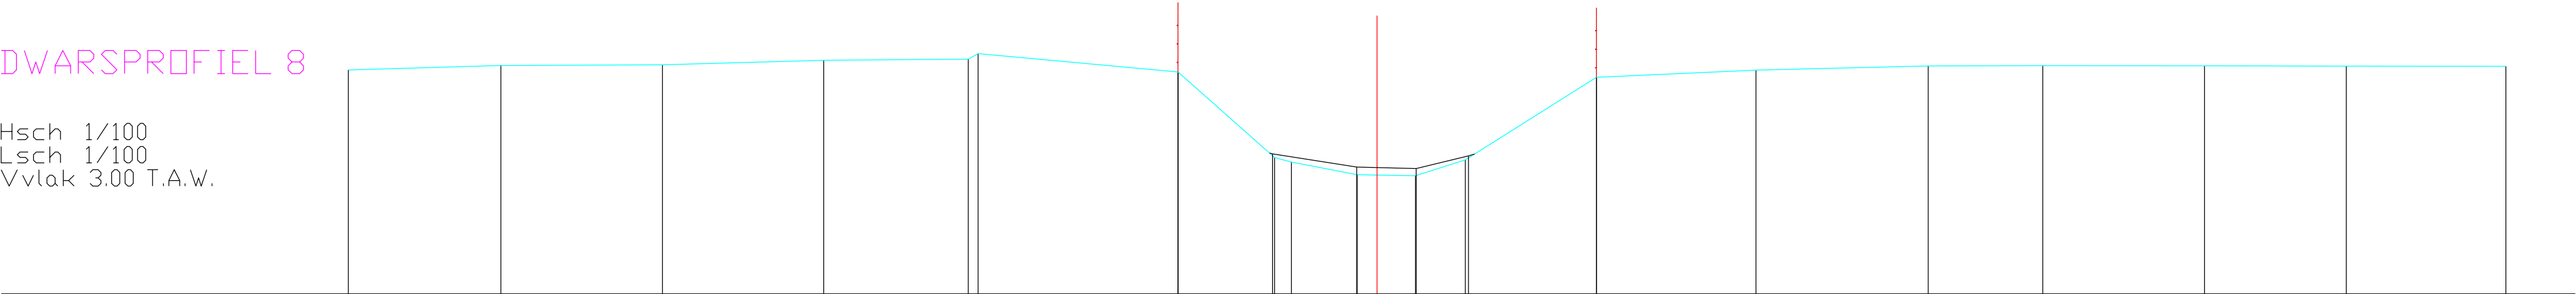

|               |        
|---------------|--------|--------|--------|--------|-------|-------|-------|-------|-------|-------|------|------|------|------|------|-------|-------|-------|-------|-------|
| BODEMPEIL     | 7.83   | 7.92   | 7.94   | 8.04   | 8.06  | 8.18  | 7.79  | 5.94  | 5.84  | 5.57  | 5.55 | 5.89 | 7.67 | 7.83 | 7.91 | 7.92  | 7.92  | 7.91  | 7.91  |       |
| SLIBBODEM     |        |        |        |        |       |       |       | 6.02  |       | 5.73  | 5.70 | 5.98 |      |      |      |       |       |       |       |       |
| CUMULAFSTAND  | -22.22 | -18.92 | -15.43 | -11.95 | -8.83 | -6.62 | -4.30 | -2.21 | -1.85 | -0.43 | 0.00 | 0.83 | 1.91 | 4.74 | 8.19 | 11.91 | 14.38 | 17.87 | 20.94 | 24.38 |
| TUSSENAFSTAND |        | 3.29   | 3.49   | 3.48   | 3.12  | 0.21  | 4.32  | 2.09  | 0.37  | 1.42  | 0.43 | 0.83 | 1.08 | 2.83 | 3.45 | 3.72  | 2.48  | 3.49  | 3.06  | 3.45  |