


DWARSPROFIEL 81

Hsch 1/100
Lsch 1/100
Vvlak 5.00 T.A.W.

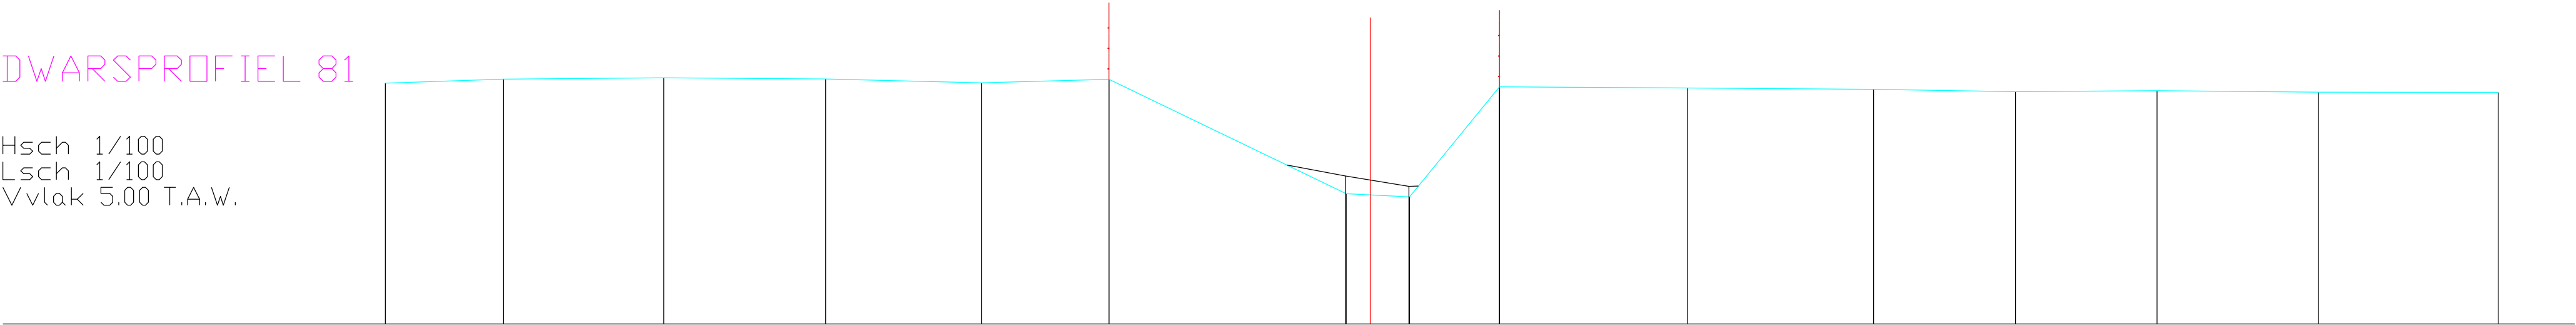

BODEMPEIL	9.72	9.79	9.82	9.80	9.72	9.79		7.55	7.49	9.64		9.62	9.59	9.55	9.57	9.54	9.53
SLIBBODEM								7.90	7.69								
CUMULAFSTAND	-19.31	-16.99	-13.85	-10.68	-7.62	-5.12		-0.47	0.77	2.54		6.22	9.87	12.65	15.43	18.60	22.12
TUSSENAFSTAND	2.32	3.14	3.18	3.05	2.50	4.66		0.47	0.77	1.76	3.69	3.65	2.78	2.78	3.17	3.52	