


DWARSPROFIEL 82

Hsch 1/100
Lsch 1/100
Vvlak 5.00 T.A.W.

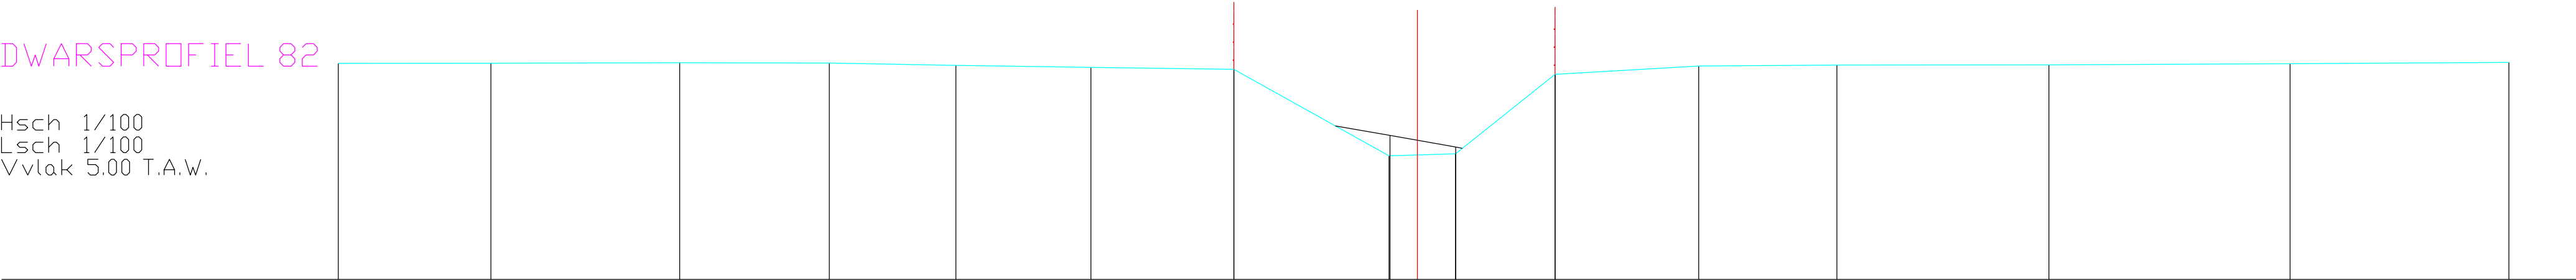

BODEMPEIL	9.81	9.82	9.83	9.82	9.77	9.72	9.68	7.75	7.80	9.57	9.75	9.77	9.78	9.81	9.83	
SLIBBODEM								8.21	7.95							
CUMULAFSTAND	-24.03	-20.64	-16.43	-13.10	-10.28	-7.27	-4.09	-0.63	0.00	3.06	6.26	9.34	14.06	19.43	24.31	
TUSSENAFSTAND	3.40	4.21	3.33	2.82	3.01	3.19	3.45	0.63	0.85	2.22	3.20	3.08	4.72	5.37	4.88	