


DWARSPROFIEL 83

Hsch 1/100
Lsch 1/100
Vvlak 5.00 T.A.W.

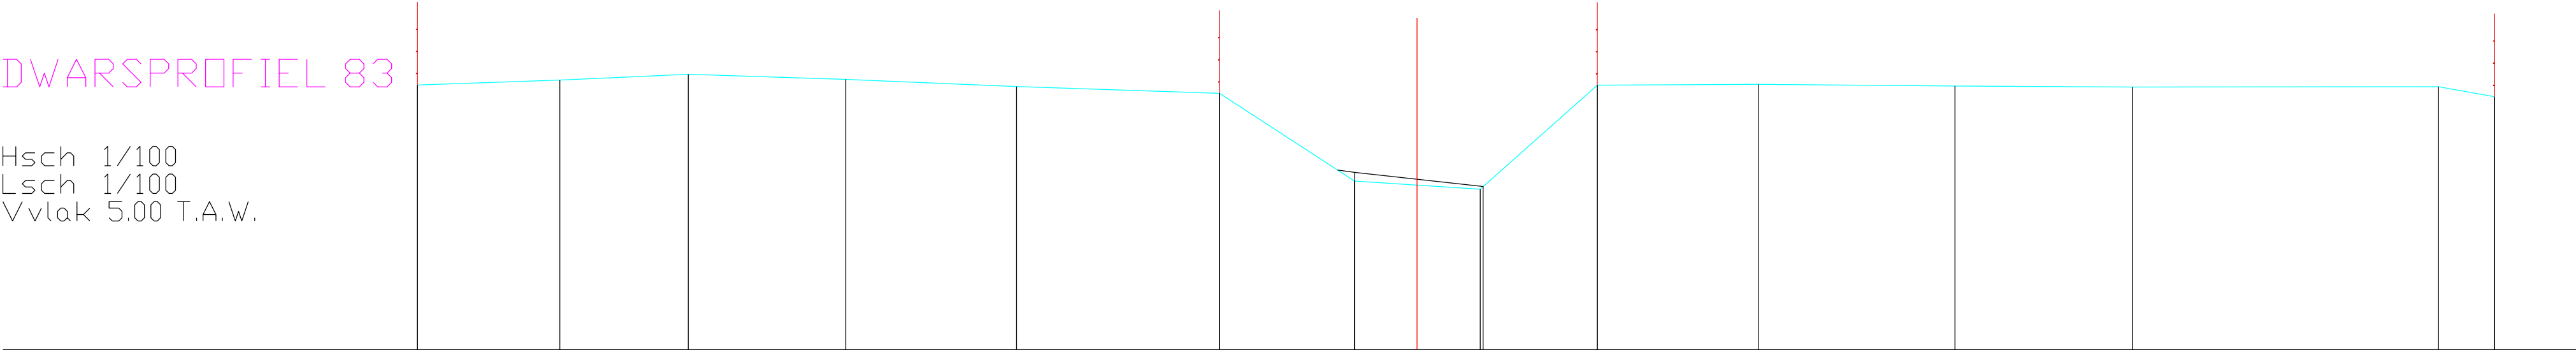

BODEMPEIL	9.79	9.88	9.98	9.89	9.76	9.64	8.05	7.90	9.78	9.80	9.77	9.75	9.75	9.57
SLIBBODEM							8.21	7.95						
CUMULAFSTAND	-18.08	-15.51	-13.18	-10.33	-7.24	-3.57	-1.13	0.00	1.14	3.26	6.18	9.73	12.94	18.48
TUSSENAFSTAND	2.57	2.32	2.85	3.09	3.67	2.44	1.13	1.14	2.12	2.92	3.55	3.21	5.54	1.01