


DWARSPROFIEL 84

Hsch 1/100
Lsch 1/100
Vvlak 5.00 T.A.W.

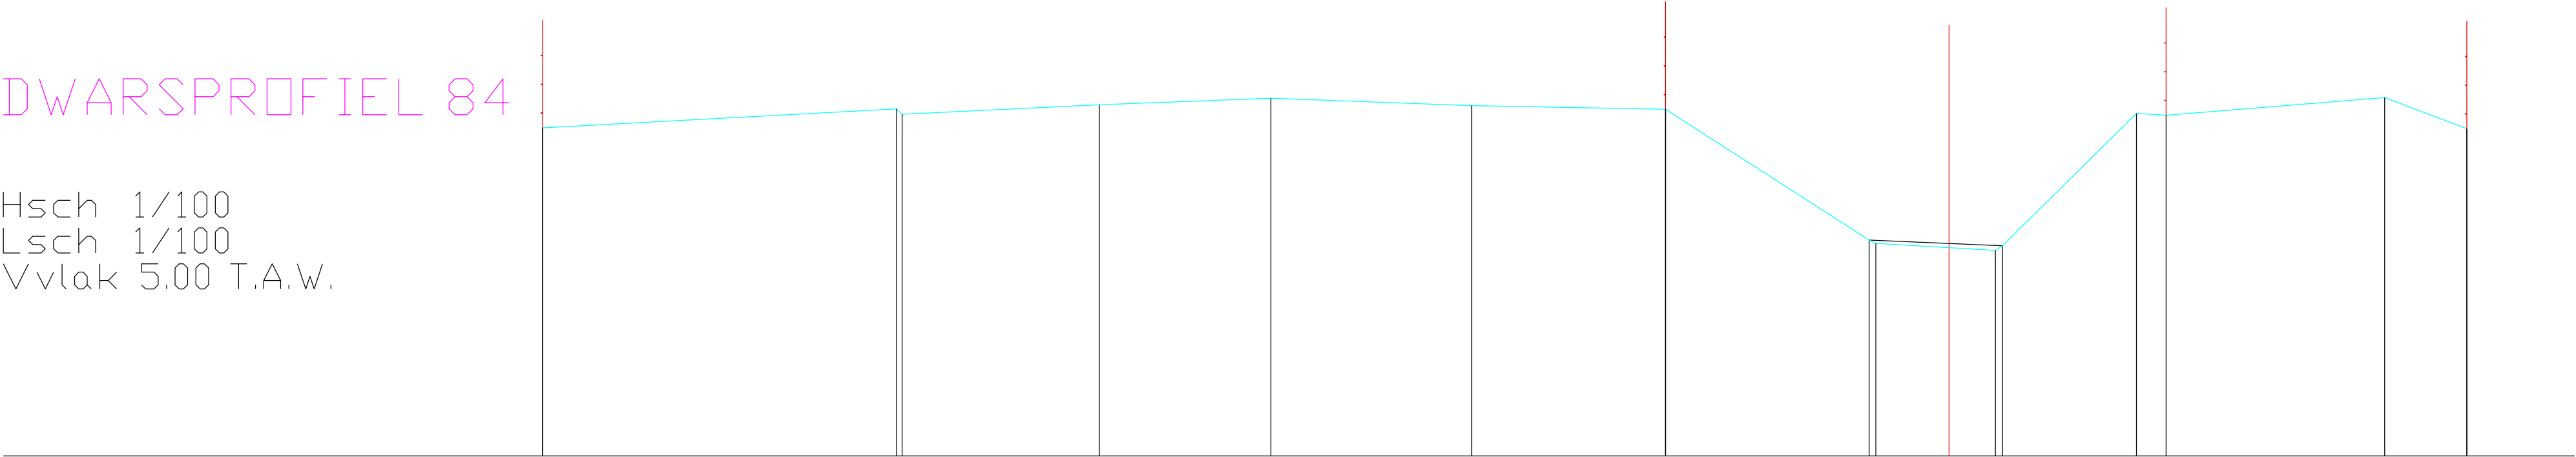

BODEMPEIL	9.57	9.83	9.89	9.98	9.88	9.82	7.96	7.86	9.77	9.99	9.56	
SLIBBODEM							8.00	7.93	9.74			
CUMULAFSTAND	-19.56	-14.64	-11.82	-9.43	-6.64	-3.94	-1.02	0.00	2.61	6.06	7.20	
TUSSENAFSTAND	4.92	0.08	2.74	2.39	2.79	2.70	2.92	1.02	0.41	3.04	1.14	