


DWARSPROFIEL 85

Hsch 1/100
Lsch 1/100
Vvlak 5.00 T.A.W.

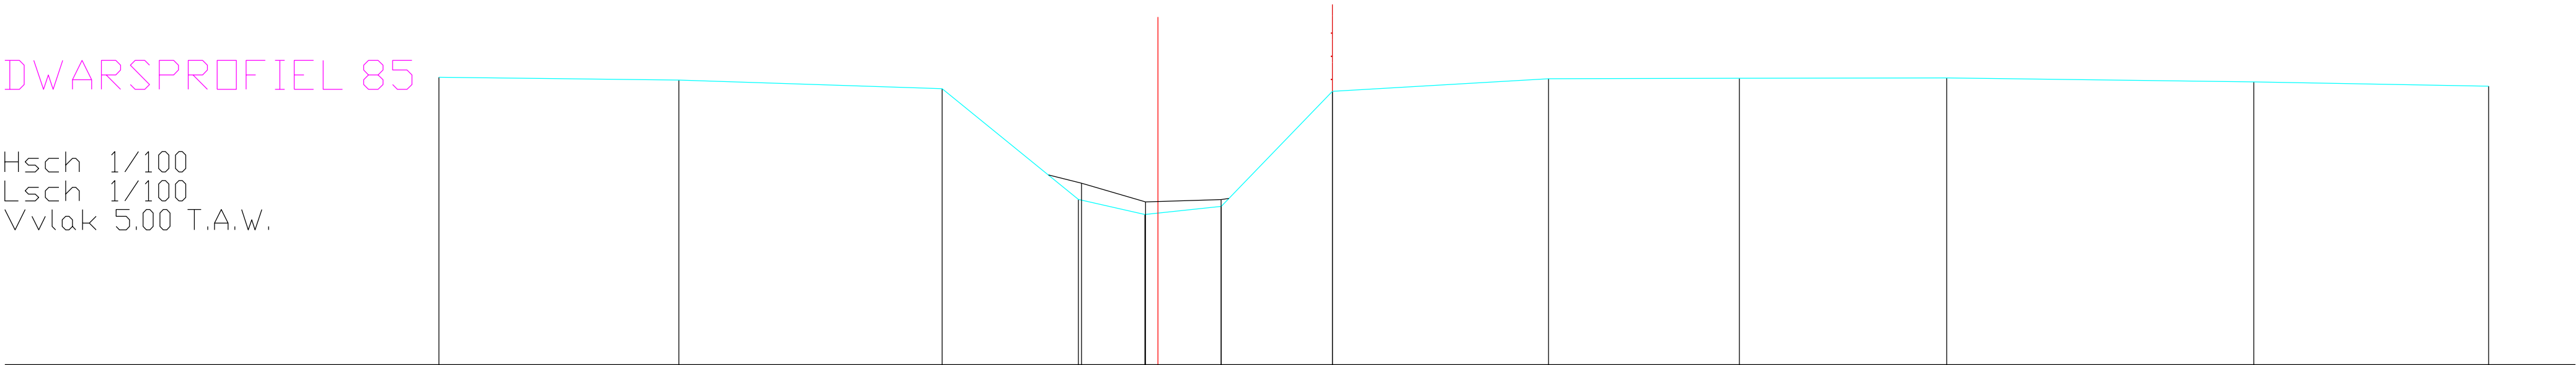

BODEMPEIL	9.96		9.91		9.76		7.85		7.59		7.73		9.72		9.93		9.94		9.95		9.88		9.80	
SLIBBODEM							8.13		7.81		7.85													
CUMULAFSTAND	-12.42		-8.28		-3.73		-1.37		-0.23	0.00	1.09		3.01		6.75		10.05		13.63		18.93		22.99	
TUSSENAFSTAND		4.14		4.55		2.35	1.15	0.23	1.09		1.92		3.73		3.30		3.58		5.31		4.06			