


DWARSPROFIEL 86

Hsch 1/100
Lsch 1/100
Vvlak 5.00 T.A.W.

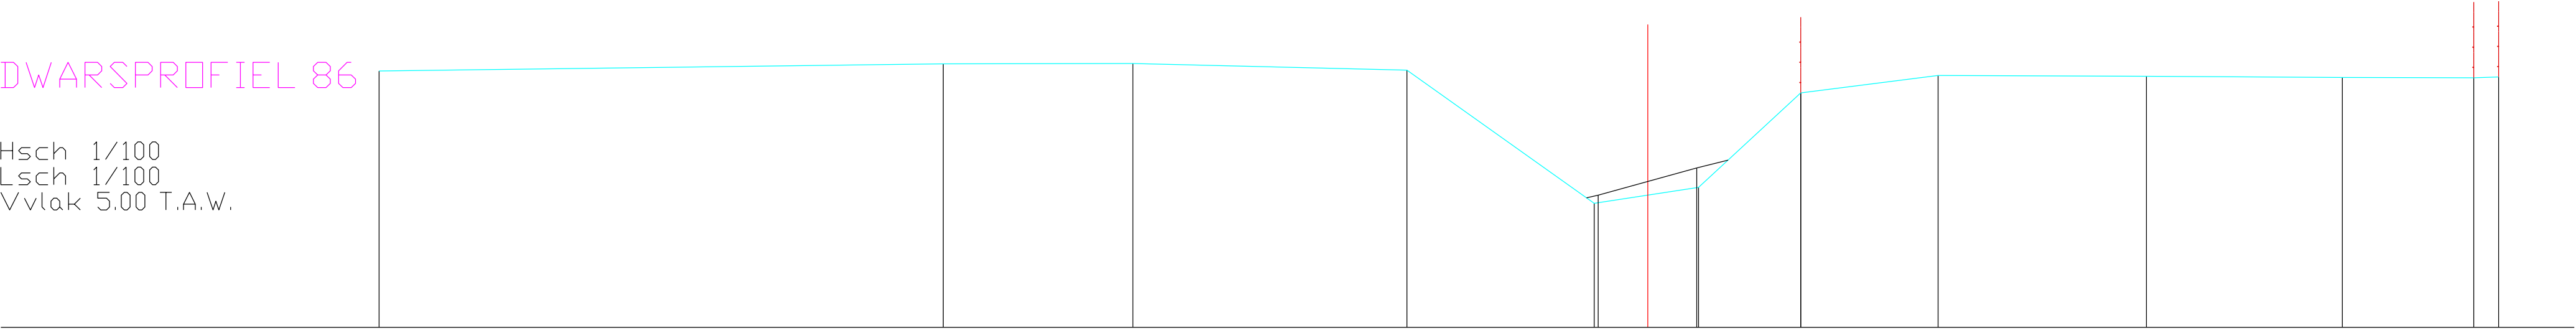

BODEMPEIL	10.08	10.22	10.23	10.09	7.46	7.46	7.77	9.65	9.99	9.97	9.95	9.95	9.96
SLIBBODEM					7.62		8.16						
CUMULAFSTAND	-25.16	-13.97	-10.21	-4.77	-1.06	0.00	1.01	3.04	5.76	9.89	13.78	16.38	16.88
TUSSENAFSTAND	11.19	3.76	5.44	3.71	1.06	1.01	2.03	2.73	4.13	3.88	2.61	0.49	