


DWARSPROFIEL 88

Hsch 1/100
Lsch 1/100
Vvlak 6.00 T.A.W.

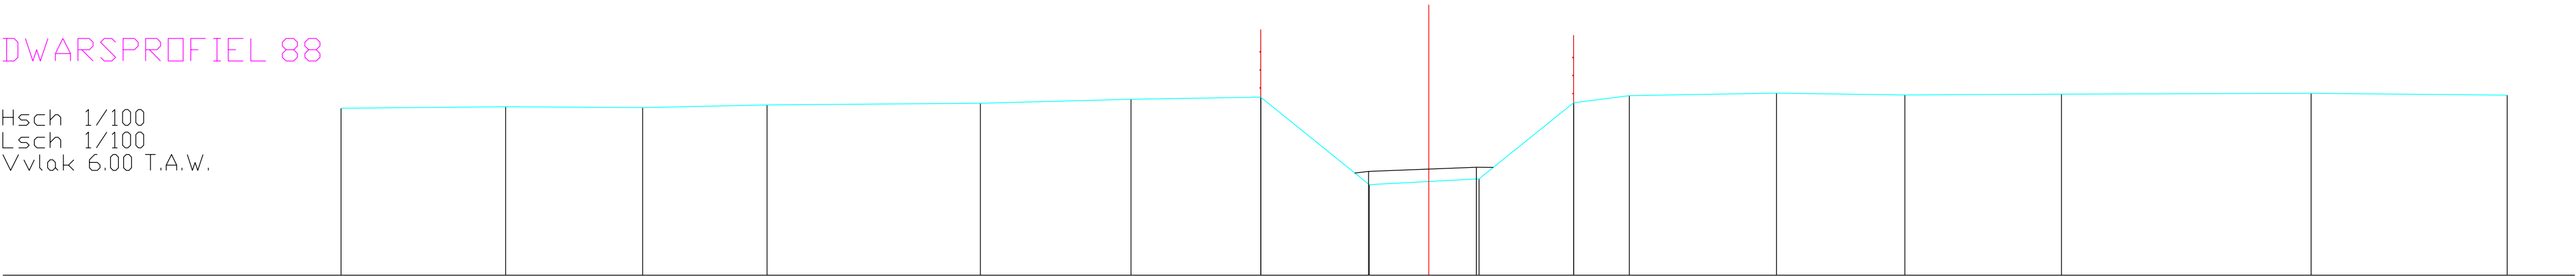

BODEMPEIL	9.70	9.74	9.72	9.78	9.81	9.90	9.95	8.01	8.13	9.82	9.98	10.04	10.00	10.01	10.04	9.99	
SLIBBODEM								8.30	8.40								
CUMULAFSTAND	-24.12	-20.47	-17.43	-14.67	-9.94	-6.60	-3.73	-1.32	0.00	1.11	3.21	4.45	7.71	10.56	14.03	19.57	23.91
TUSSENAFSTAND	3.65	3.04	2.76	4.73	3.34	2.88	2.41	1.32	1.11	2.10	1.24	3.26	2.85	3.47	5.54	4.35	