


DWARSPROFIEL 89

Hsch 1/100
Lsch 1/100
Vvlak 5.00 T.A.W.

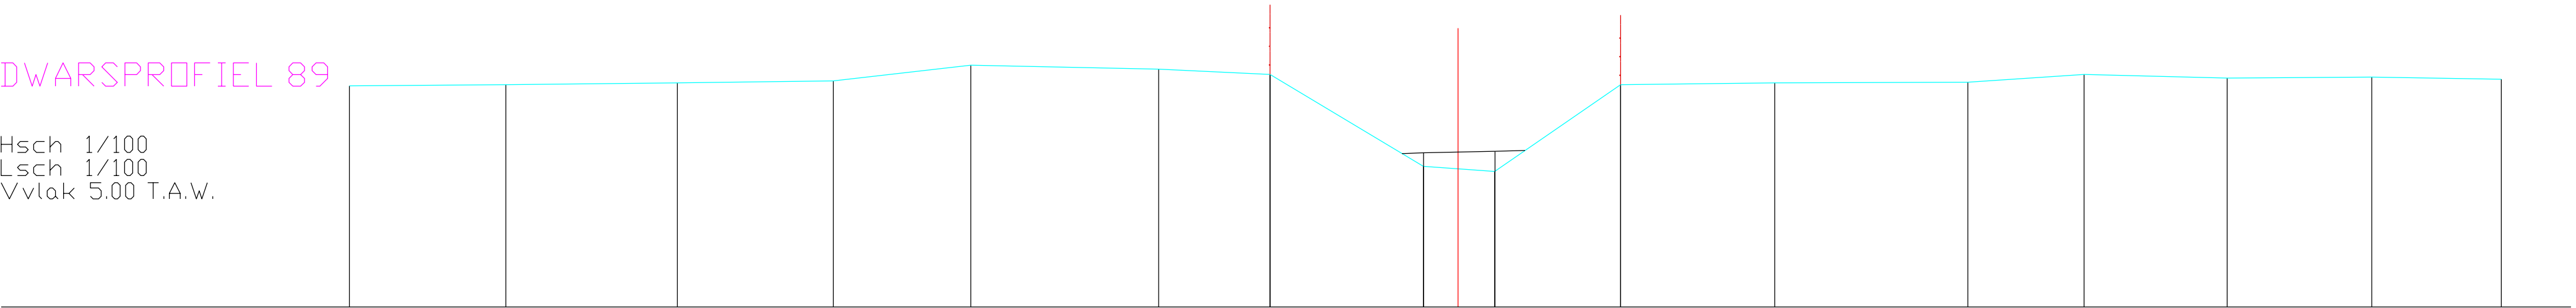

BODEMPEIL	9.76		9.78		9.82		9.87		10.20		10.12		10.00		8.02		7.92		9.78		9.82		9.84		10.00		9.92		9.95		9.90	
SLIBBODEM															8.32		8.35															
CUMULAFSTAND	-23.89		-20.51		-16.82		-13.46		-10.50		-6.45		-4.05		-0.75	0.00	0.79		3.50		6.82		10.98		13.49		16.57		19.68		22.47	
TUSSENAFSTAND		3.37		3.70		3.36		2.96		4.05		2.40		3.30	0.75	0.79		2.71		3.32		4.16		2.50		3.08		3.12		2.79		