


DWARSPROFIEL 9

Hsch 1/100  
Lsch 1/100  
Vvlak 3.00 T.A.W.

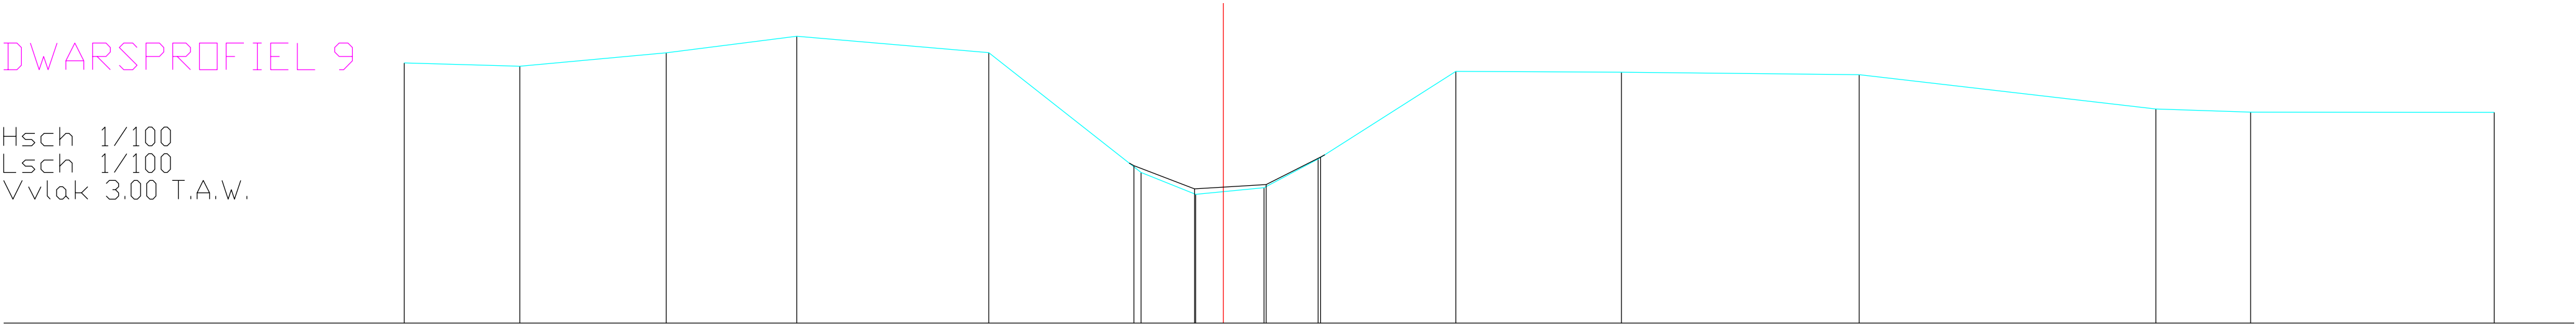

|               |        |        |        |       |       |       |       |      |      |      |      |      |       |       |       |       |
|---------------|--------|--------|--------|-------|-------|-------|-------|------|------|------|------|------|-------|-------|-------|-------|
| BODEMPEIL     | 7.88   | 7.81   | 8.07   | 8.38  | 8.07  | 5.82  | 5.42  | 5.54 | 6.08 | 7.72 | 7.70 | 7.66 | 7.01  | 6.96  | 6.95  |       |
| SLIBBODEM     |        |        |        |       |       | 5.95  | 5.52  | 5.60 | 6.11 |      |      |      |       |       |       |       |
| CUMULAFSTAND  | -15.34 | -13.17 | -10.43 | -7.99 | -4.39 | -1.54 | -0.52 | 0.00 | 0.76 | 1.78 | 4.36 | 7.46 | 11.91 | 17.46 | 19.24 | 23.80 |
| TUSSENAFSTAND |        | 2.17   | 2.74   | 2.44  | 3.60  | 2.85  | 1.02  | 0.52 | 0.76 | 1.01 | 2.58 | 3.10 | 4.45  | 5.55  | 1.78  | 4.56  |