


DWARSPROFIEL 90

Hsch 1/100
Lsch 1/100
Vvlak 5.00 T.A.W.

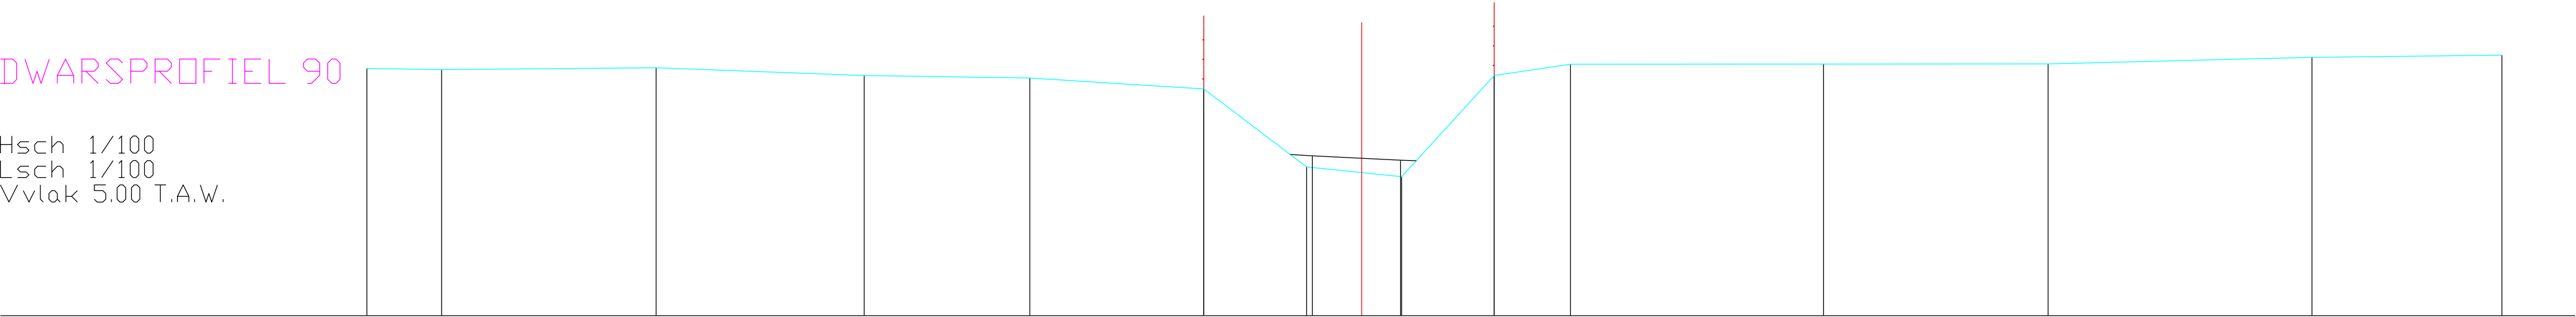

BODEMPEIL	10.06	10.03	10.07	9.91	9.86	9.64	8.04	7.84	9.91	10.14	10.15	10.15	10.28	10.33	
SLIBBODEM							8.27	8.18							
CUMULAFSTAND	-20.36	-18.83	-14.44	-10.18	-6.79	-3.23	-1.13	0.00	0.82	2.71	4.27	9.45	14.05	19.45	23.33
TUSSENAFSTAND	1.53	4.39	4.26	3.39	3.56	2.11	1.13	0.82	1.90	1.56	5.18	4.60	5.40	3.89	