


DWARSPROFIEL 91

Hsch 1/100
Lsch 1/100
Vvlak 6.00 T.A.W.

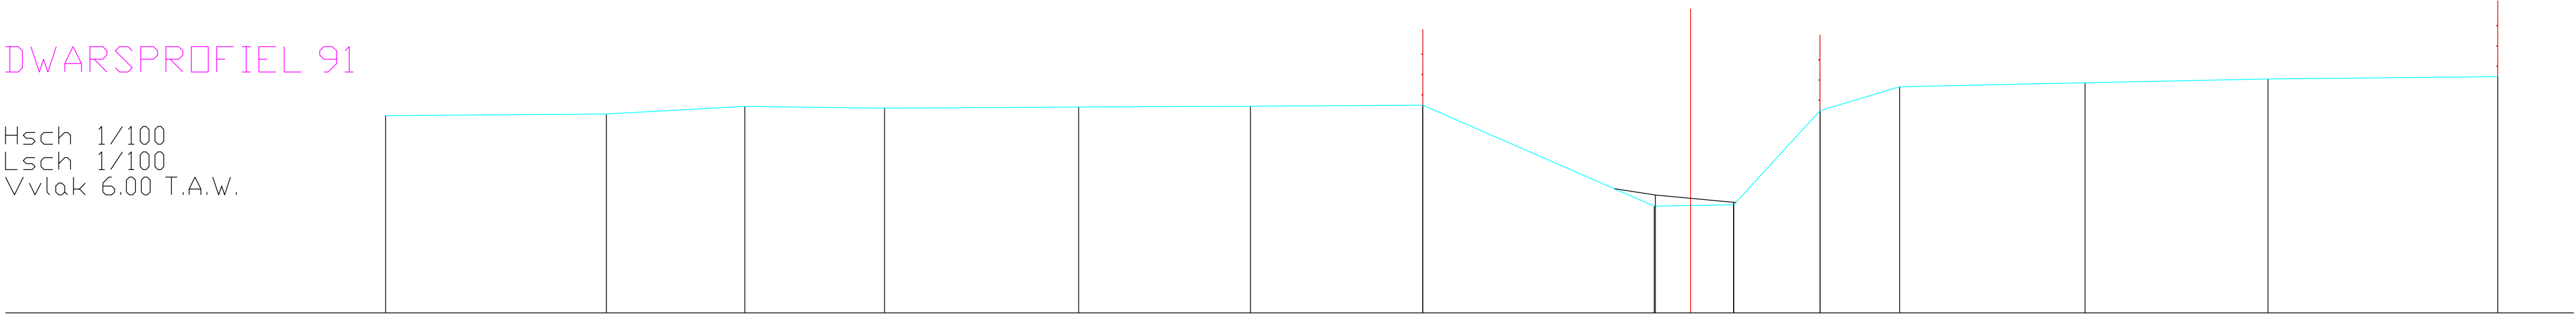

BODEMPEIL	9.89	9.92	10.07	10.03	10.06	10.07	10.09	8.10	8.13	9.98	10.46	10.54	10.61	10.66
SLIBBODEM								8.32	8.18					
CUMULAFSTAND	-25.75	-21.40	-18.66	-15.91	-12.08	-8.68	-5.28	-0.72	0.00	0.85	2.55	4.12	7.78	11.40
TUSSENAFSTAND	4.36	2.74	2.76	3.83	3.39	3.40	4.56	0.72	0.85	1.70	1.57	3.66	3.61	4.54