


DWARSPROFIEL 92

Hsch 1/100
Lsch 1/100
Vvlak 6.00 T.A.W.

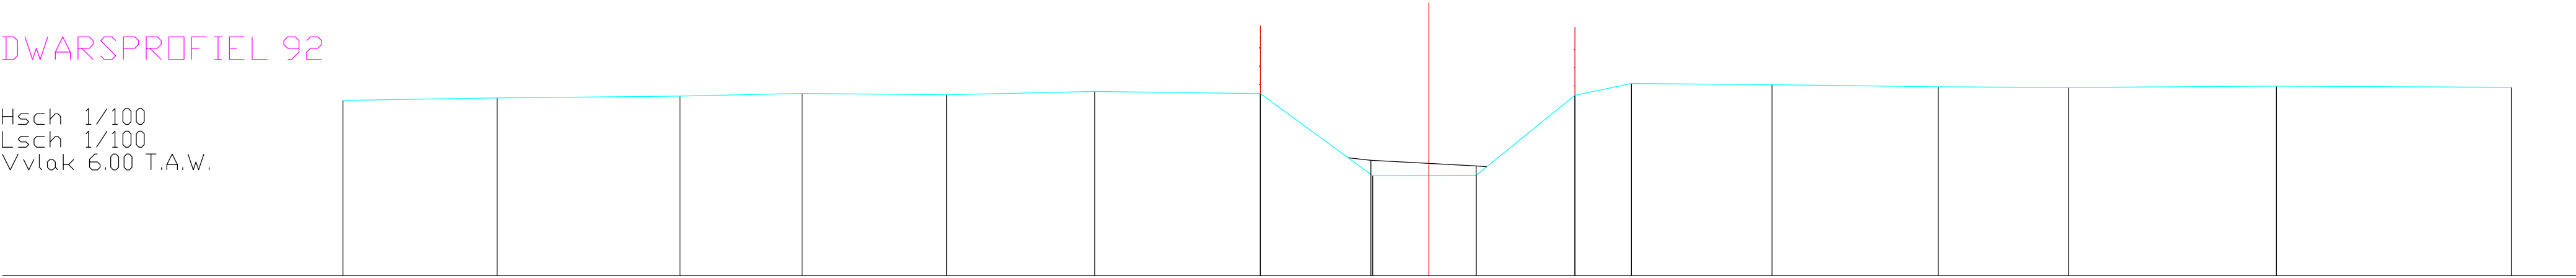

BODEMPEIL	9.85	9.91	9.95	10.01	9.98	10.05	10.00	8.20	8.21	9.96	10.22	10.20	10.15	10.14	10.17	10.14	
SLIBBODEM								8.54	8.41								
CUMULAFSTAND	-23.91	-20.51	-16.49	-13.80	-10.62	-7.36	-3.71	-1.23	0.00	1.04	3.22	4.46	7.56	11.22	14.08	18.66	23.83
TUSSENAFSTAND	3.39	4.03	2.69	3.18	3.26	3.65	2.48	1.23	1.04	2.18	1.24	3.10	3.66	2.87	4.58	5.17	