


DWARSPROFIEL 93

Hsch 1/100
Lsch 1/100
Vvlak 5.00 T.A.W.

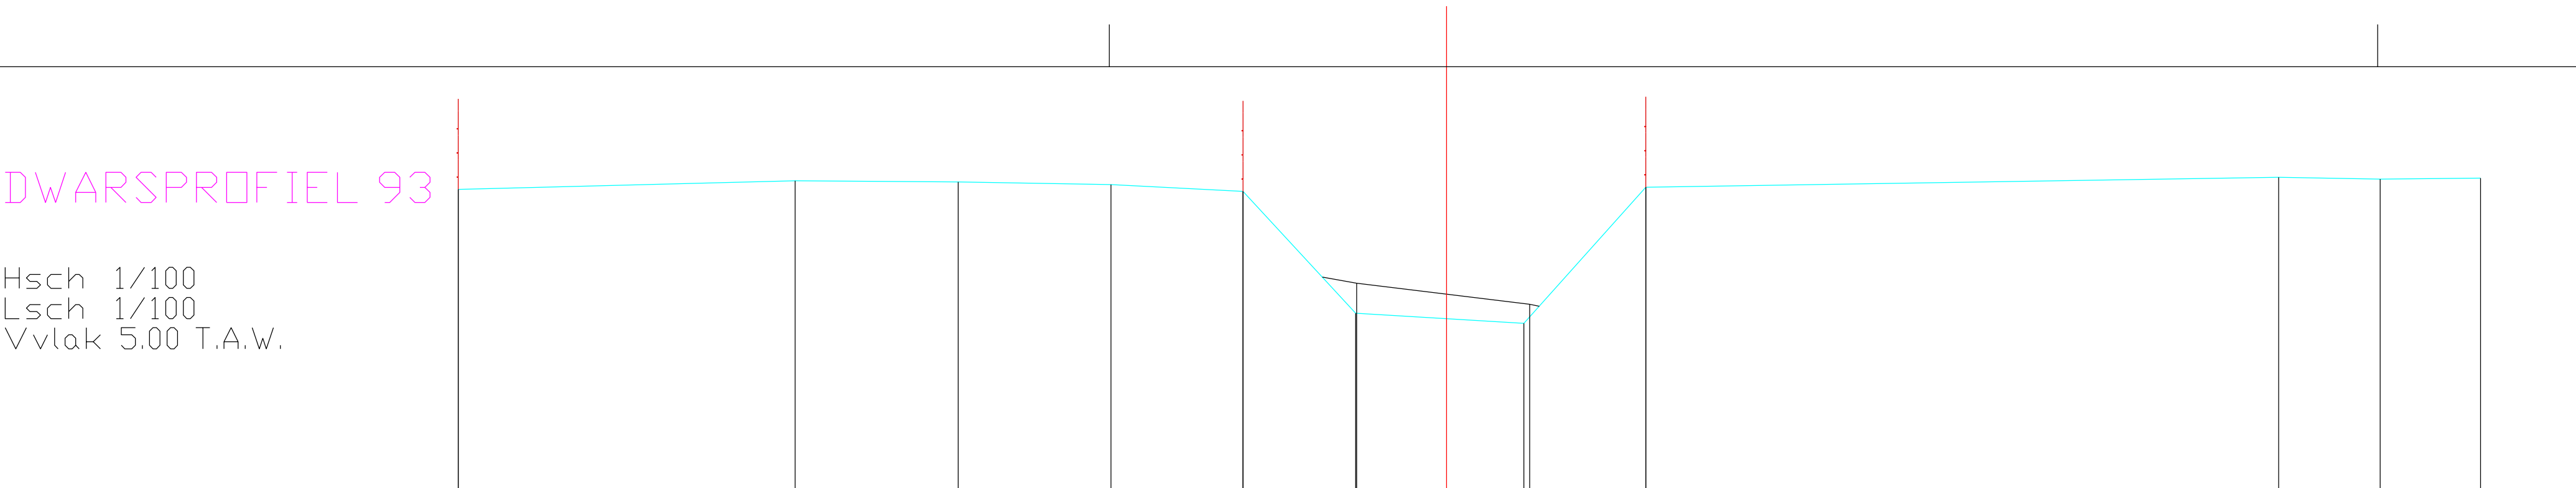

BODEMPEIL	9.97	10.11	10.09	10.05	9.93	7.91	7.75	10.00	10.17	10.14	10.15	
SLIBBODEM						8.41	8.06					
CUMULAFSTAND	-16.37	-10.79	-8.09	-5.56	-3.37	-1.50	0.00	1.28	3.30	13.78	15.46	17.12
TUSSENAFSTAND	5.58	2.70	2.53	2.19	1.86	1.50	1.28	2.02	10.48	1.68	1.66	