


DWARSPROFIEL 95

Hsch 1/100
Lsch 1/100
Vvlak 5.00 T.A.W.

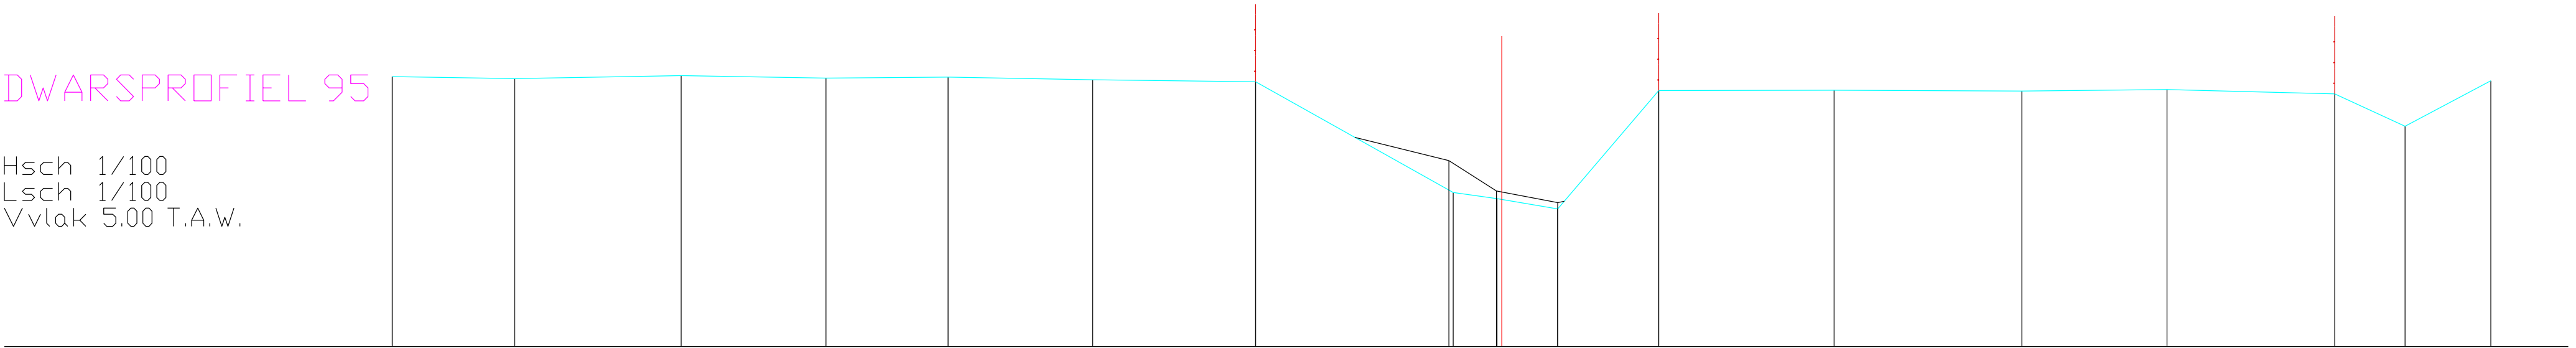

BODEMPEIL	10.22	10.18	10.24	10.19	10.21	10.16	10.12	7.98	7.86	7.66	9.95	9.96	9.94	9.97	9.88	9.26	10.14	
SLIBBODEM								8.59	8.01	7.78								
CUMULAFSTAND	-21.46	-19.09	-15.87	-13.07	-10.71	-7.91	-4.76	-0.94	-0.09	0.00	1.08	3.04	6.43	10.06	12.87	16.11	17.47	19.13
TUSSENAFSTAND		2.37	3.22	2.80	2.36	2.80	3.15	3.82	0.85	0.09	1.08	1.95	3.39	3.63	2.81	3.24	1.36	1.66