


DWARSPROFIEL 96

Hsch 1/100
Lsch 1/100
Vvlak 5.00 T.A.W.

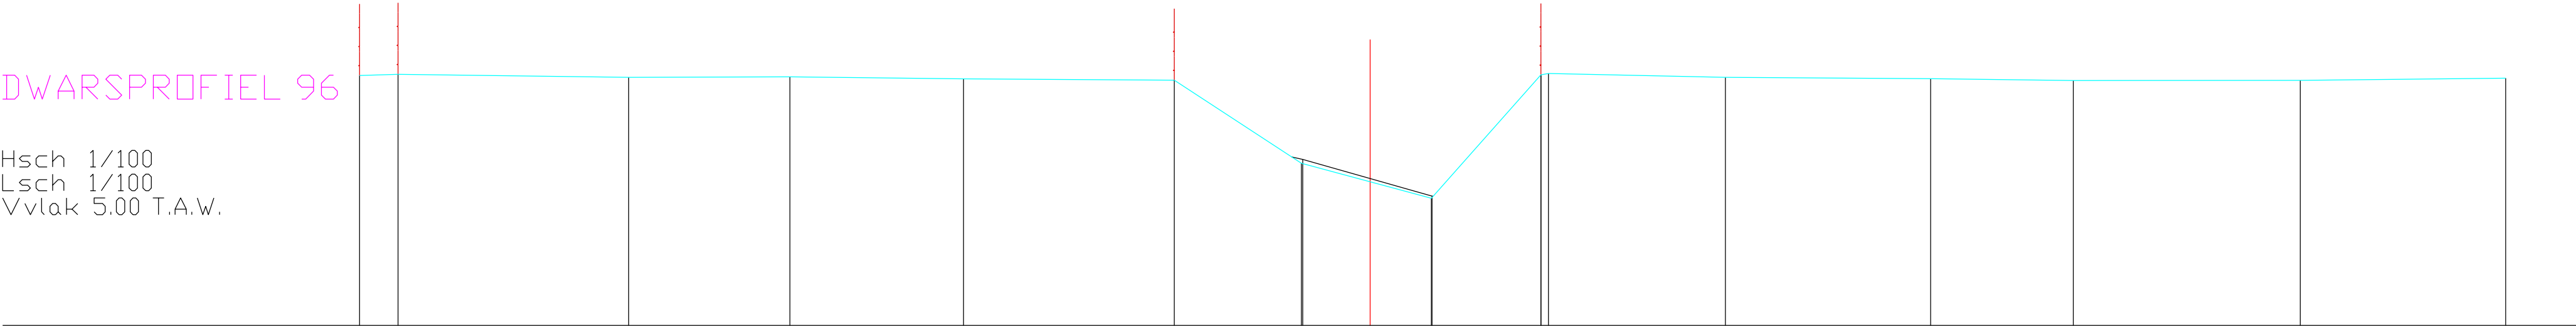

BODEMPEIL	10.24	10.27	10.21	10.22	10.18	10.15	8.40	7.67	10.26	10.29	10.21	10.18	10.14	10.14	10.19	
SLIBBODEM							8.48	7.71								
CUMULAFSTAND	-21.23	-20.42	-15.58	-12.19	-8.54	-4.11	-1.44	0.00	1.29	3.59	3.75	7.47	11.78	14.78	19.55	23.86
TUSSENAFSTAND	0.81	4.84	3.39	3.65	4.43	2.67	1.44	1.29	2.30	0.16	3.72	4.31	3.00	4.77	4.32	