


DWARSPROFIEL 97

Hsch 1/100
Lsch 1/100
Vvlak 6.00 T.A.W.

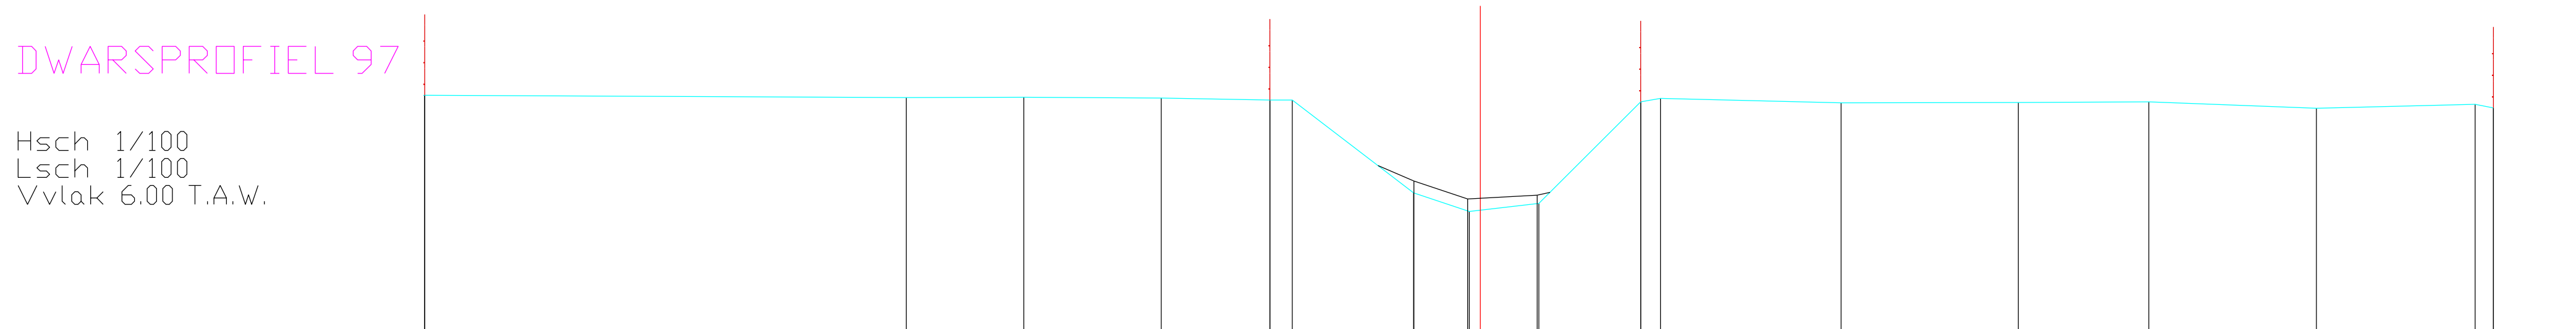

BODEMPEIL	10.34	10.30	10.31	10.30	10.26 10.26	8.54	8.19	8.34	10.22 10.29	10.21	10.21	10.22	10.11	10.18 10.11	
SLIBBODEM						8.76	8.42	8.49							
CUMULAFSTAND	-19.53	-10.62	-8.45	-5.90	-3.89 -3.48	-1.23	-0.20	0.00	2.97 3.33	6.67	9.95	12.37	15.47	18.41 18.74	
TUSSENAFSTAND	8.91	2.18	2.54	2.01	0.42	2.25	1.03	0.20 1.08	1.88	3.34	3.28	2.41	3.10	2.94	0.34