


DWARSPROFIEL 98

Hsch 1/100
Lsch 1/100
Vvlak 6.00 T.A.W.

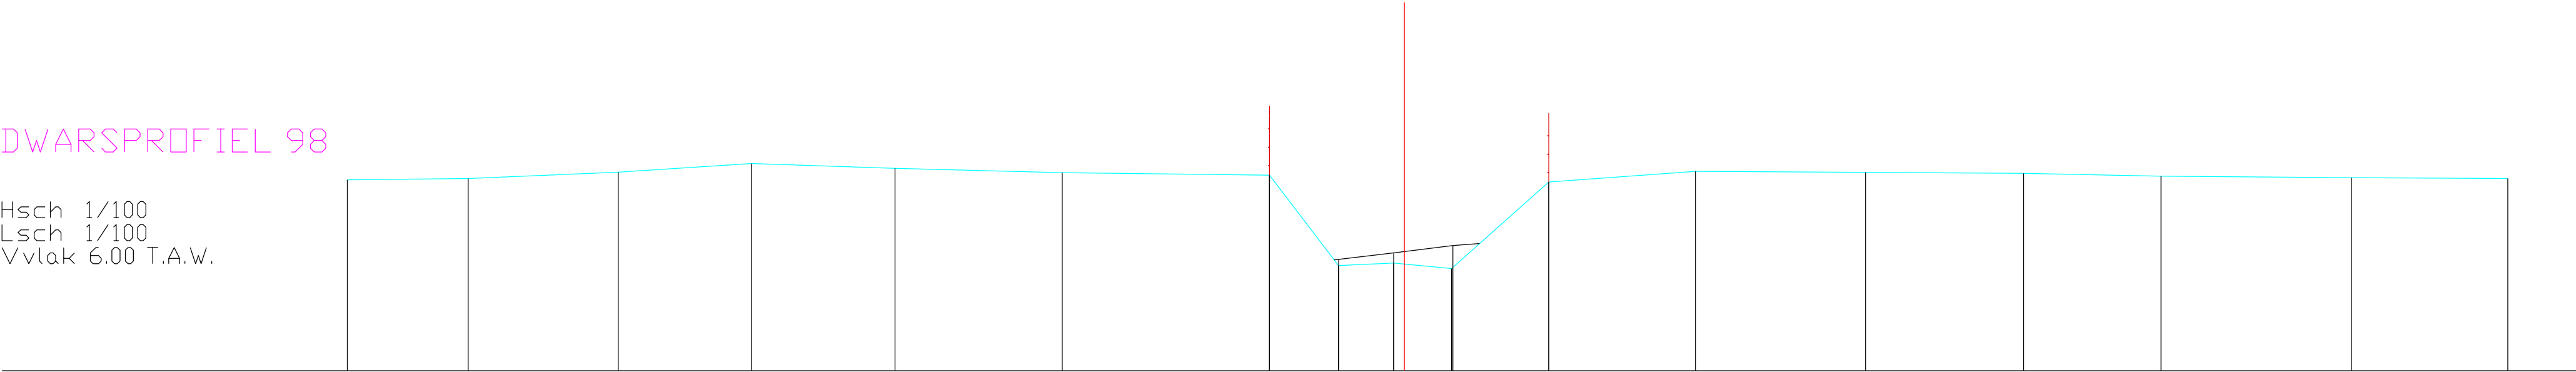

BODEMPEIL	10.15	10.17	10.31	10.50	10.40	10.30	10.25	8.28	8.34	8.22	10.10	10.33	10.31	10.29	10.23	10.19	10.18
SLIBBODEM								8.42	8.56	8.72							
CUMULAFSTAND	-22.96	-20.33	-17.07	-14.18	-11.06	-7.43	-2.93	-1.43	-0.23	0.00	3.13	6.32	10.01	13.45	16.43	20.57	23.96
TUSSENAFSTAND	2.62	3.26	2.89	3.12	3.63	4.50	1.50	1.20	0.23	1.02	2.11	3.19	3.69	3.43	2.98	4.14	3.39