


DWARSPROFIEL 99

Hsch 1/100
Lsch 1/100
Vvlak 6.00 T.A.W.

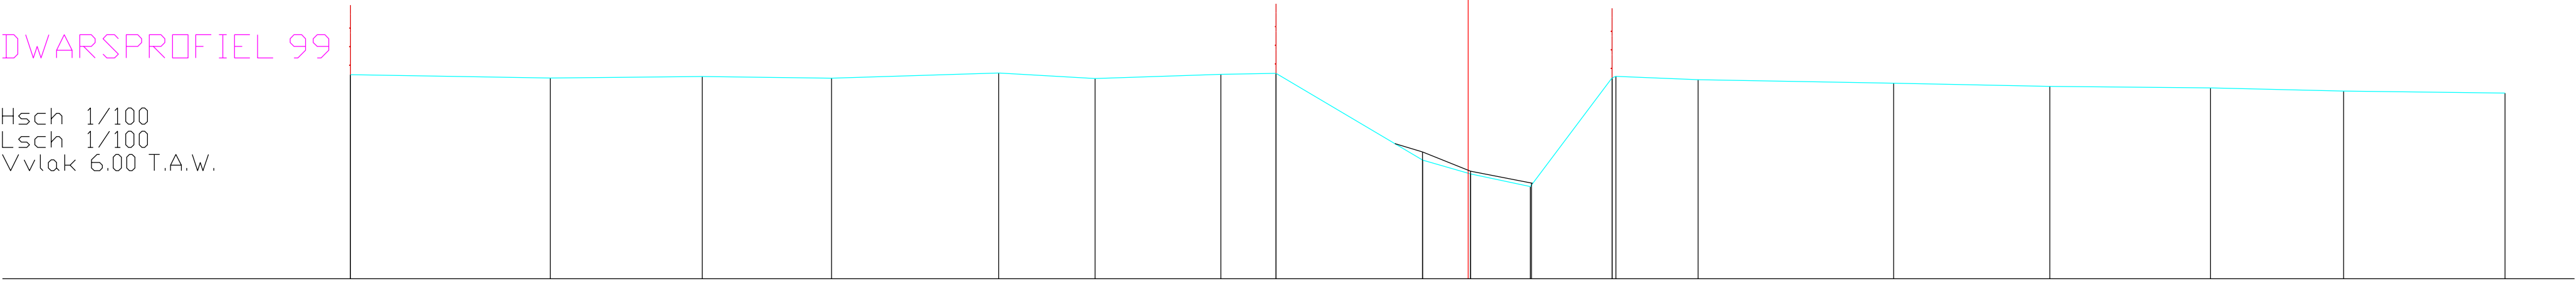

BODEMPEIL	10.39		10.32		10.35		10.31		10.43		10.31		10.40		10.42			8.55		8.26		7.98			10.32		10.35		10.28			10.21		10.14			10.11		10.04			10.00	
SLIBBODEM																		8.73		8.31		8.06																					
CUMULAFSTAND	-24.08		-19.78		-16.50		-13.72		-10.12		-8.04		-5.33		-4.14			-0.98		0.00	0.05		1.34			3.10		3.18		4.95			9.17		12.53			15.99		18.86			22.34
TUSSENAFSTAND		4.31		3.27		2.79		3.60		2.08		2.71		1.19		3.16		0.98		0.05	1.29		1.76		0.09	1.77		4.21		3.37		3.46		2.87		3.48							